



① **Location Plan**
1:1250

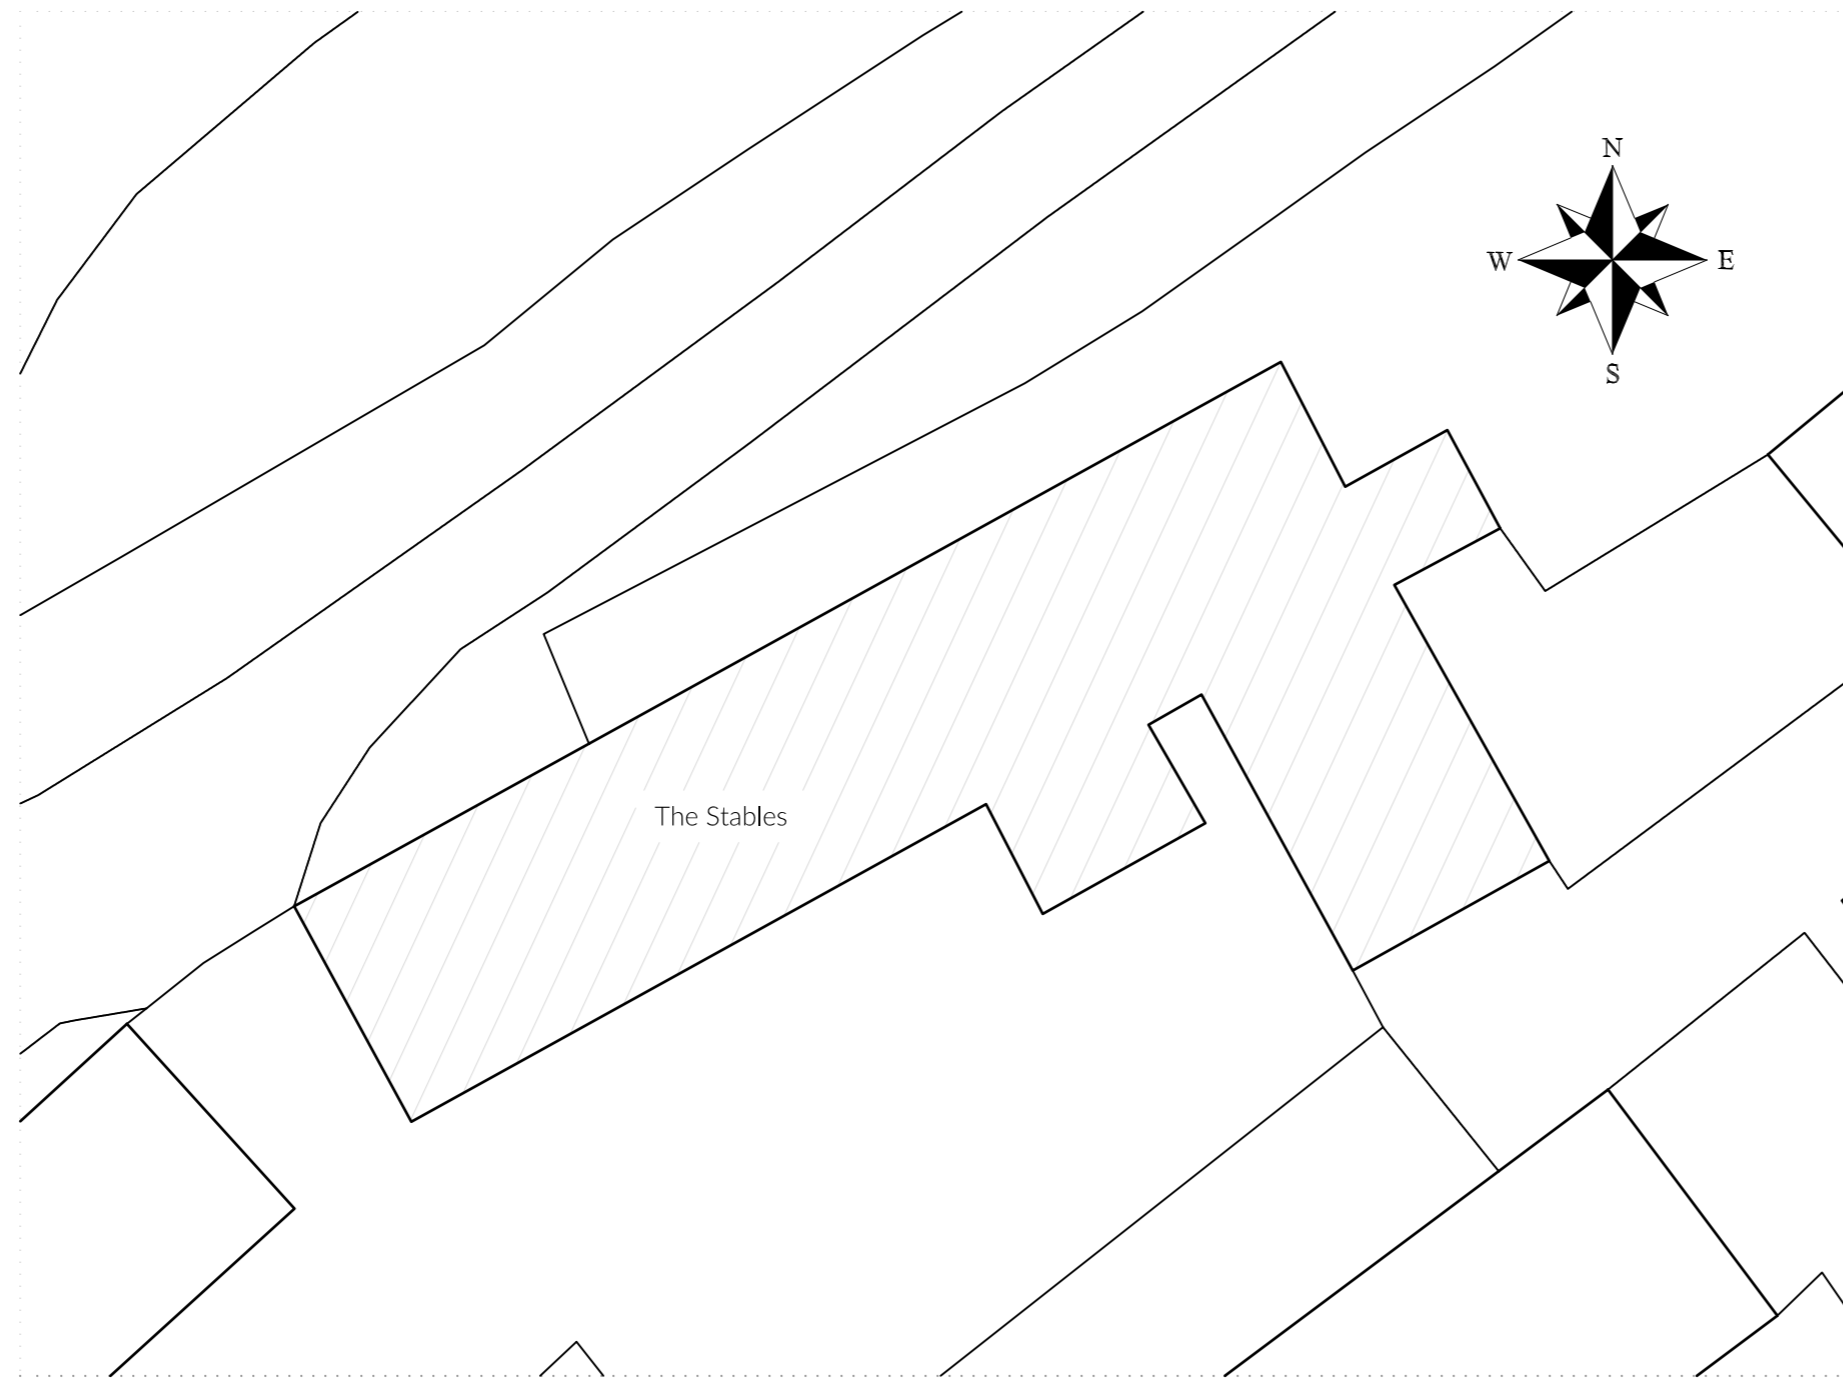

② **Block Plan As Existing**
1:200

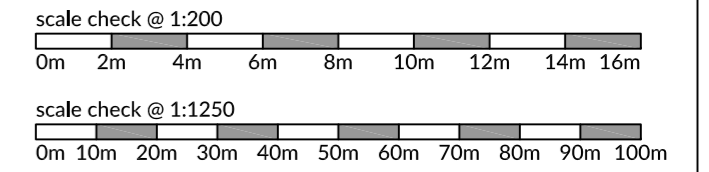

- NOTES:**
- 1) This drawing remains the copyright of Goldings and may not be reproduced or copied without prior written consent.
 - 2) For planning application purposes all dimensions can be scaled from this drawing.
 - 3) All dimensions for building work and built in items to be checked on site and not scaled from this drawing.

Rev	Date	By	Revisions

© copyright

GOLDINGS
Chartered Building Surveyors
And Architectural Consultants

High Gables
Daglingworth
Cirencester
Gloucestershire
GL7 7AE

t 01285 654975
e enquiries@goldingsurveyors.co.uk
w www.goldingsurveyors.co.uk

Client
Ramtech Energy Services Ltd

Address
The Stables
Turkdean Manor
Turkdean
Cheltenham
Gloucestershire
GL54 3NU

Project Title
Proposed De and Re-Construction
of Ashlar Chimney Stack

Drawing Title
Location Plan &
Block Plan As Existing

Scale
1:200 / 1:1250 @ A2

Date May 2023 **Drawn By** NRG

Drawing Number 1069 / 23 / 01 **Rev.**