



existing and proposed ashlar chimney stack details.


Ashlar stack to be de and re-constructed re-using existing stone and with all details to match existing.

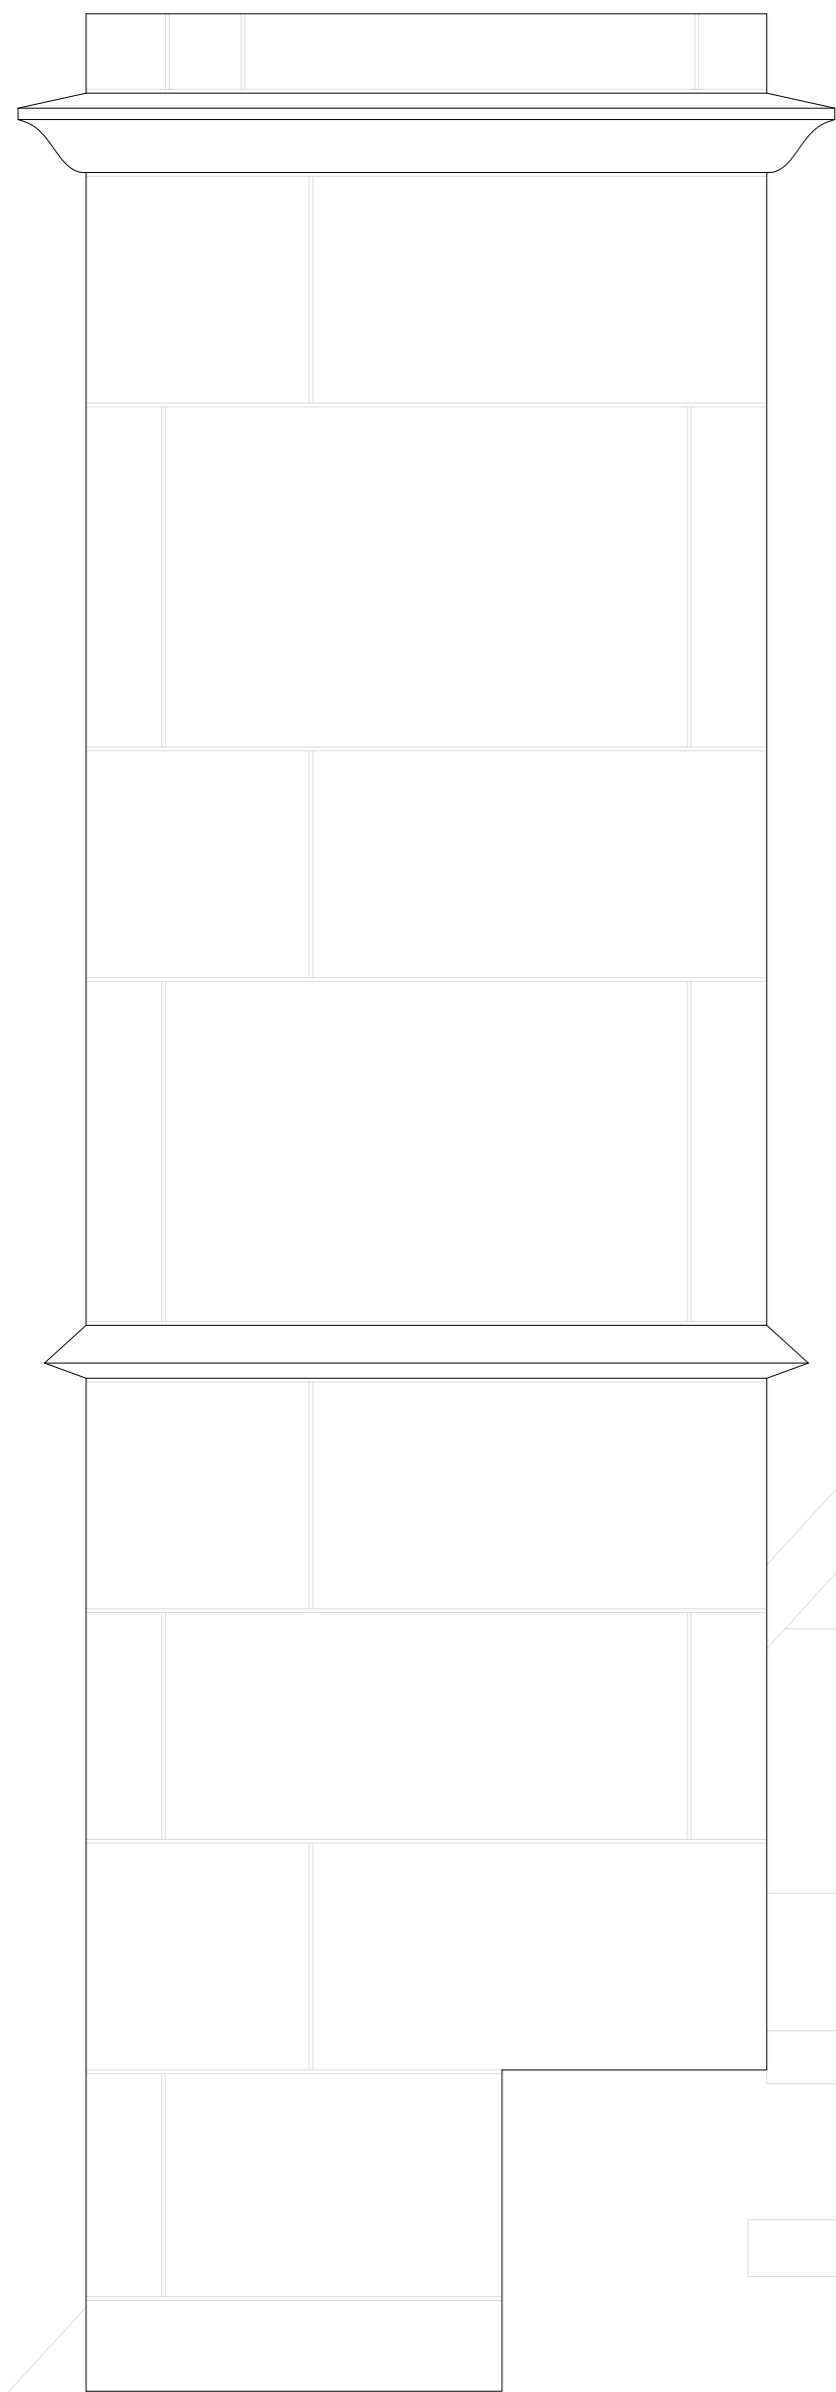

① Chimney Gable (West) Elevation  
1:10

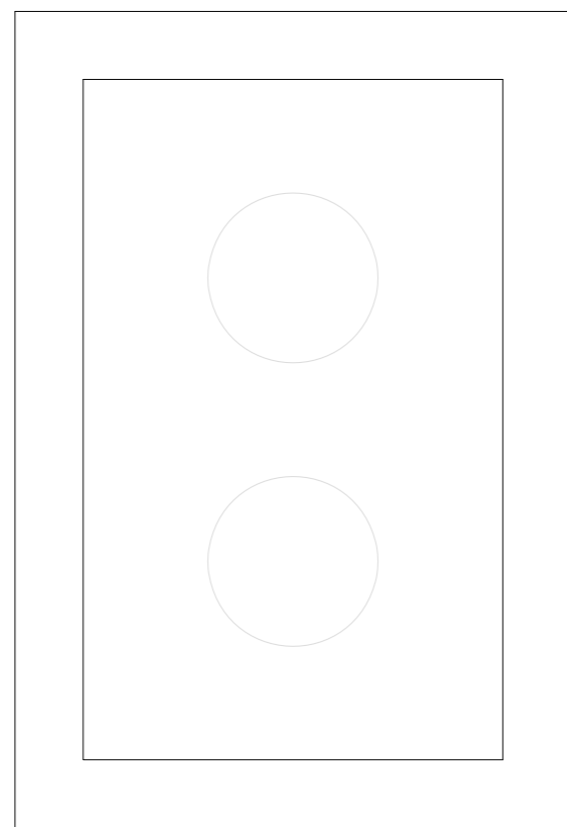

② Chimney Plan  
1:10

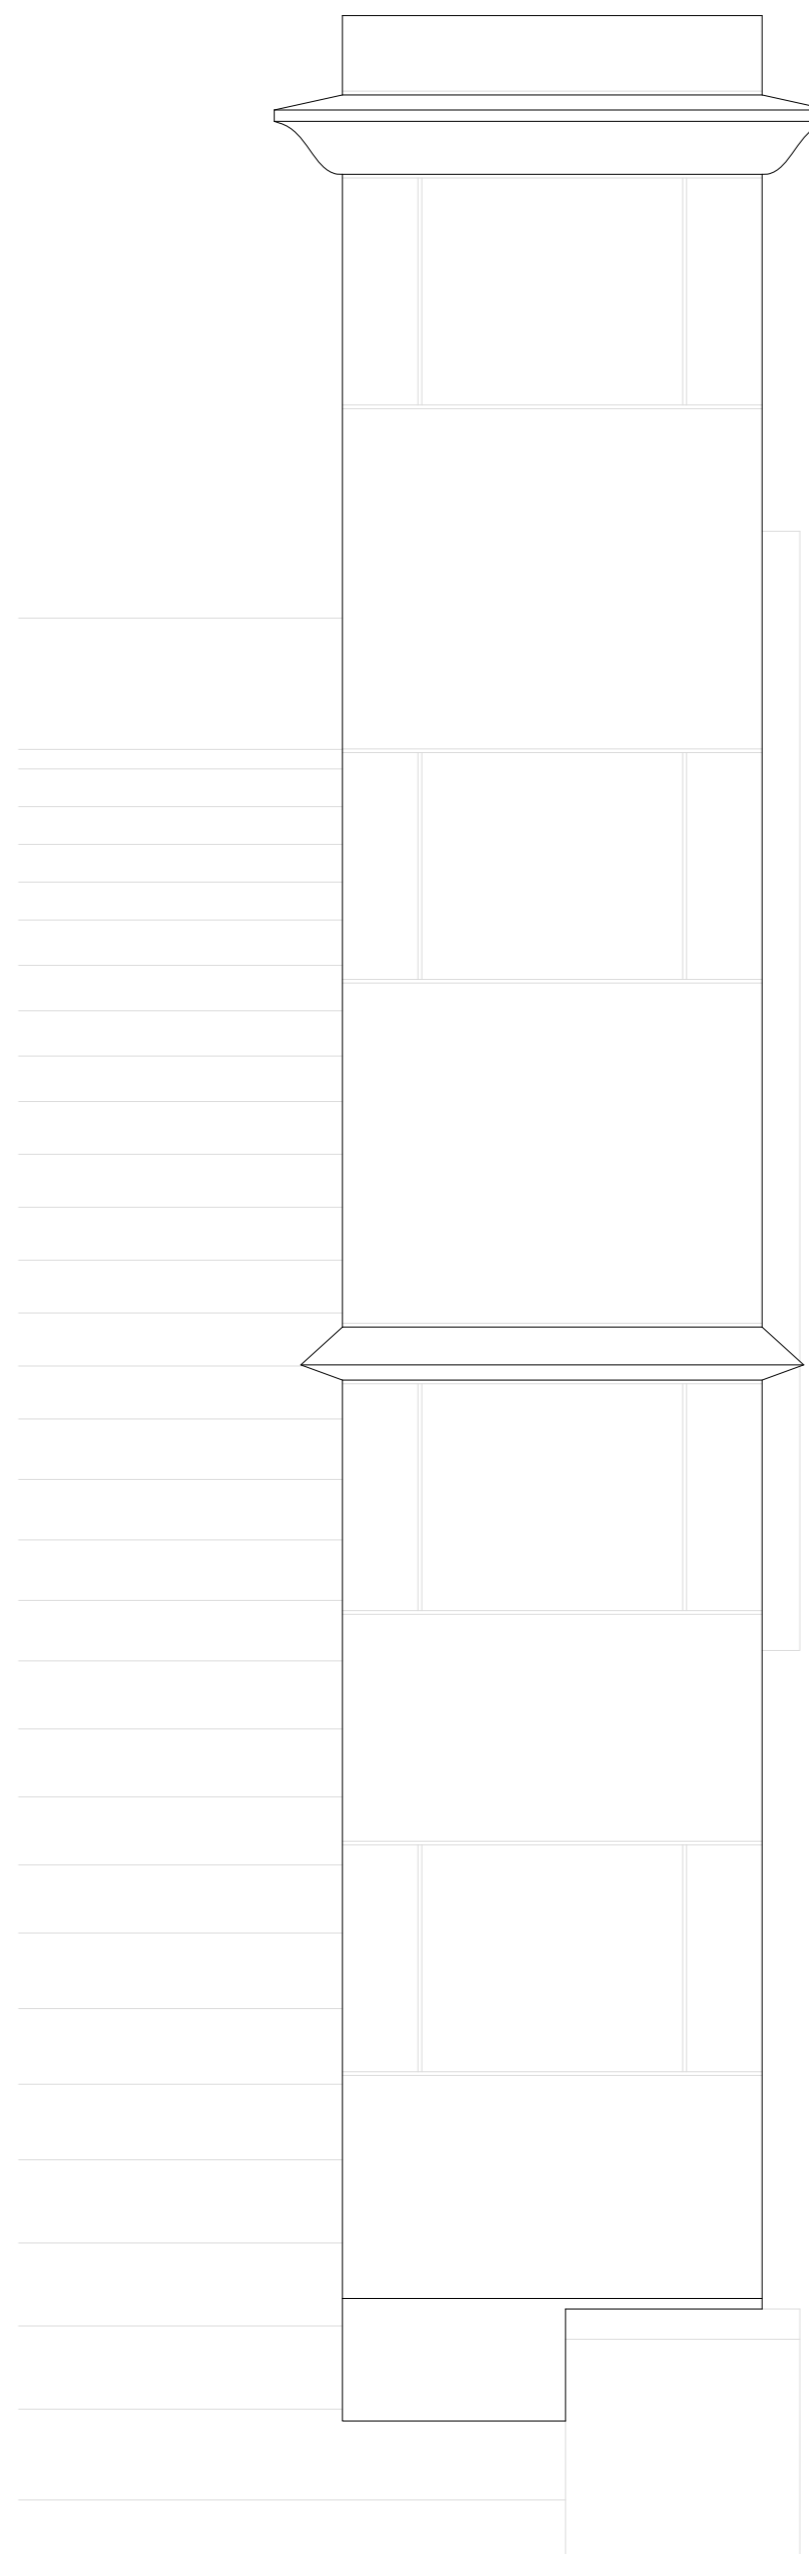

③ Chimney Roof (North) Elevation  
1:10

scale check @ 1:10  
0mm 0.2m 0.4m 0.6m 0.8m

NOTES:

1) This drawing remains the copyright of Goldings and may not be reproduced or copied without prior written consent.

2) For planning application purposes all dimensions can be scaled from this drawing.

3) All dimensions for building work and built in items to be checked on site.

Rev	Date	By	Revisions

© copyright

# GOLDINGS

Chartered Building Surveyors  
And Architectural Consultants

High Gables  
Daglingworth  
Cirencester  
Gloucestershire  
GL7 7AE

t 01285 654975  
e enquiries@goldingsurveyors.co.uk  
w www.goldingsurveyors.co.uk

Client

Ramtech Energy Services Ltd

Address

The Stables  
Turkdean Manor  
Turkdean  
Cheltenham  
Gloucestershire  
GL54 3NU

Project Title

Proposed De and Re-Construction  
of Ashlar Chimney Stack

Drawing Title

Ashlar Chimney Details

Scale

1:10 @ A2

Date

May 2023

Drawn By

NRG

Drawing Number

1069 / 23 / 04

Rev.