



scale 1:50

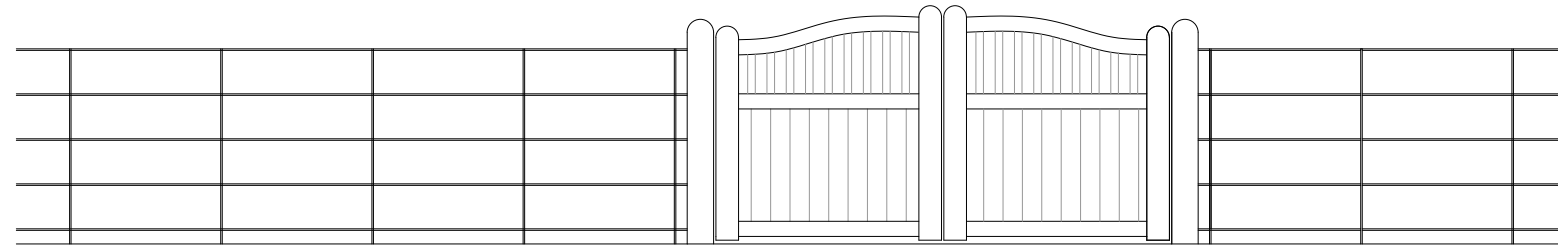

Proposed Vehicle Gate & Estate Fencing
Elevation

C	23/05/23	Planning & LBC	ME	ME
B	18/05/23	Client review	LQ	ME
A	18/05/23	Client review	LQ	ME
.	17/05/23	Client review	LQ	ME
REV	DATE	DESCRIPTION	DRAWN	CHECKED

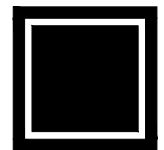

BUILD ARCHITECTS
www.build-architects.co.uk
studio@build-architects.co.uk
07977 582048

- Architecture
- Landscape
- Interiors
- Historic Buildings
- Masterplanning

This drawing is copyright of the Architect and shall not be reproduced without permission.

Check all dimensions and report any errors, or omissions.

Responsibility for setting out rests with the contractor, all dimensions & setting out to be checked on site prior to commencement of works.

Planning / LBC

Mr J Clark

Proposed Gates & Fencing
Glebe House
Buckland Dinham

New Vehicle Gates & Estate Railings
Elevation

2023 / 025

PP 100 C

May 2023 1:50 @ A3

ME ME

Note - All dimensions to be checked on site prior to commencement of works