


KEY: THREE PINES

- Site boundary
- Demolitions
- Proposed New Build

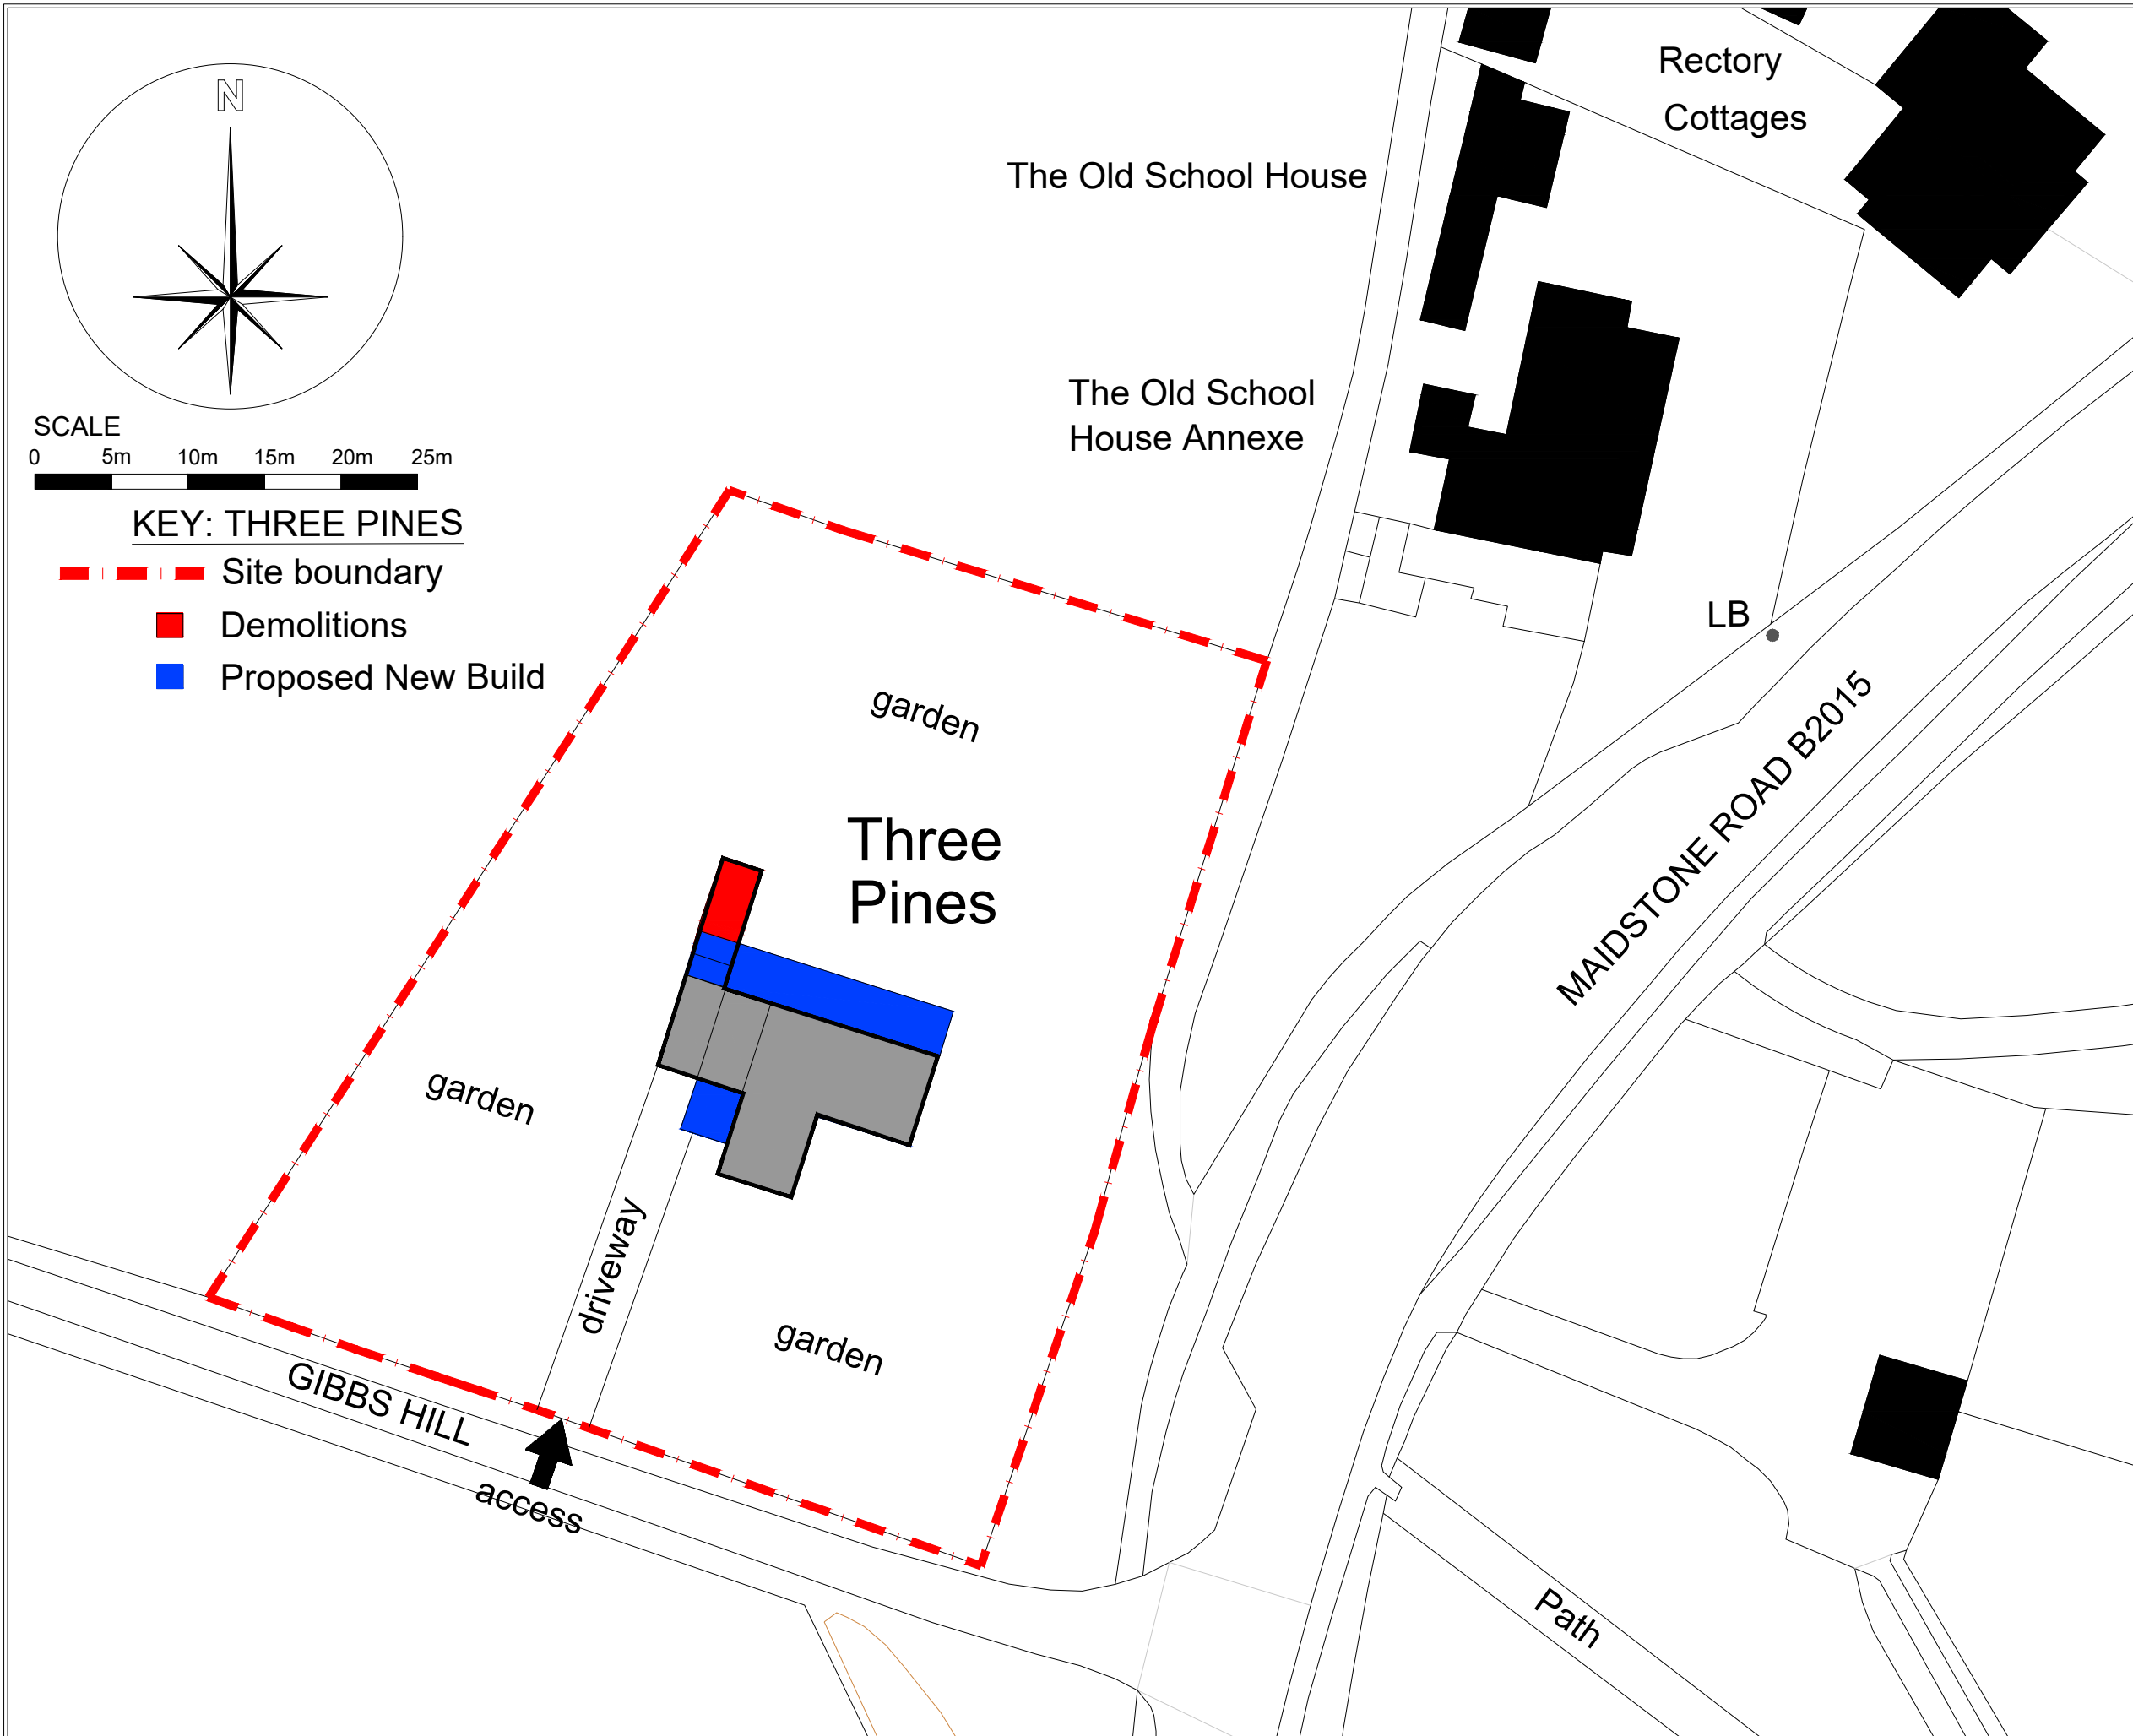

REVISIONS			
REV	DATE	NOTES	INITIAL
P1	16-17.05.23	Proposal drawing.	HP
P2	01.08.23	New build area amended.	HP

STATUS
Planning

Notes

Howard Fairbairn MHK
chartered architects

Howard Fairbairn Project Services Ltd
Lambourn House, Redlands
Croydon
Surrey
CR5 2HT
Telephone
020 8665 5252
Website
hfmhk.com
Email
croydon@hfmhk.com



CLIENT	ACJ Electrical Services Ltd.		
PROJECT	Three Pines, Gibbs Hill, Nettlestead, Maidstone ME18 5HS		
TITLE	Block Plan		
DRAWN BY	SK/HP	CHECKED BY	SK
SCALE	1:200@A1	DATE	May 2023
CAD REF:	6870		

DWG N°. 6870 - PL04 REV N°. P2