




fluid
planning

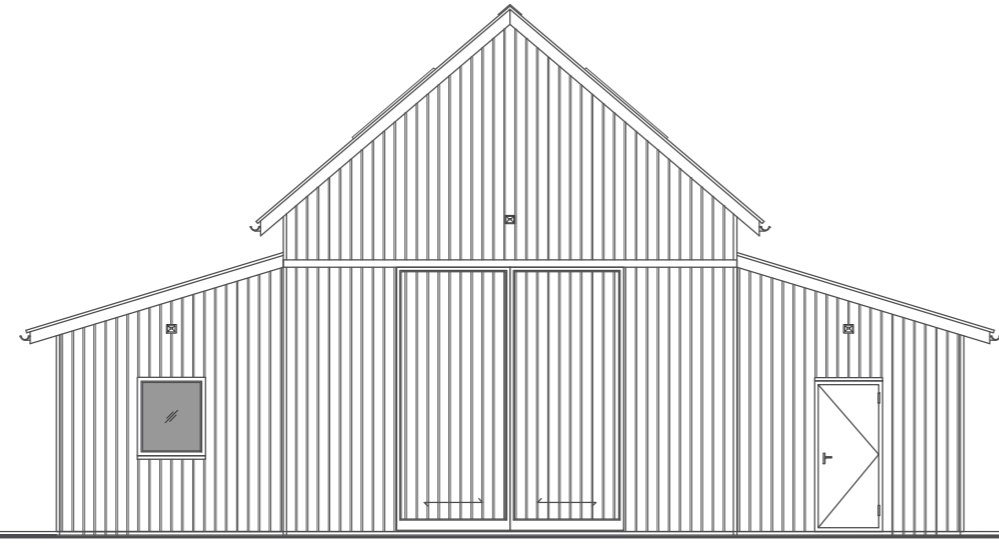


Rear elevation

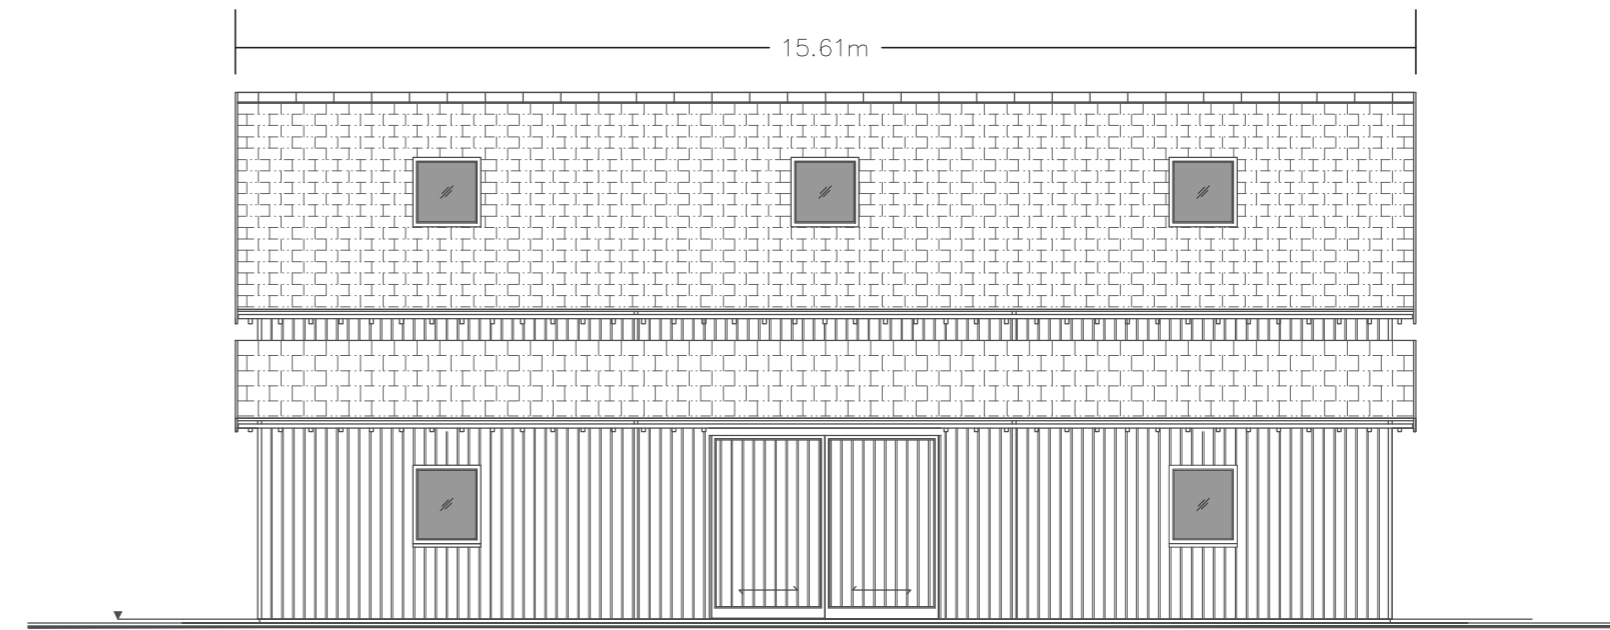

North side elevation

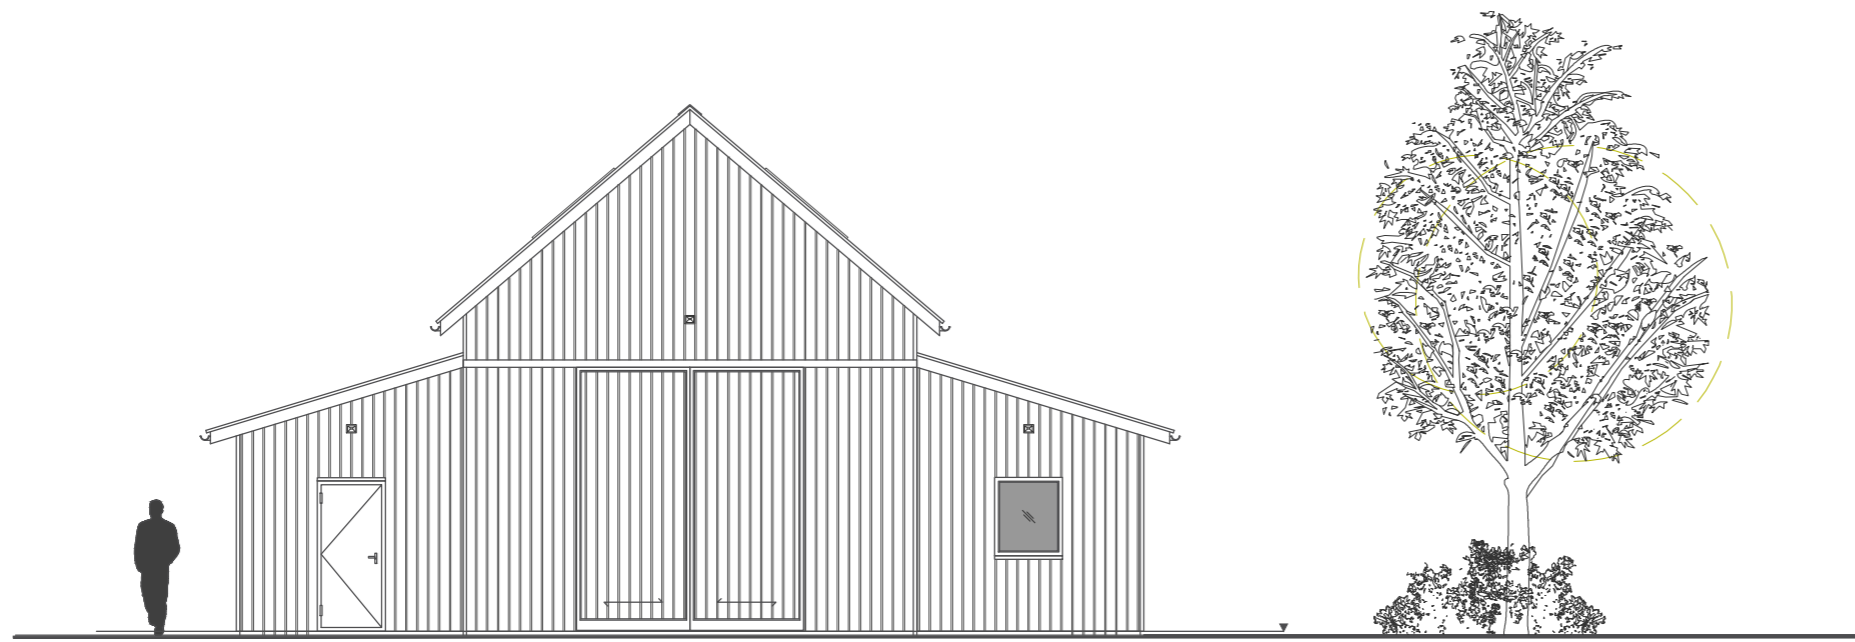

Front elevation

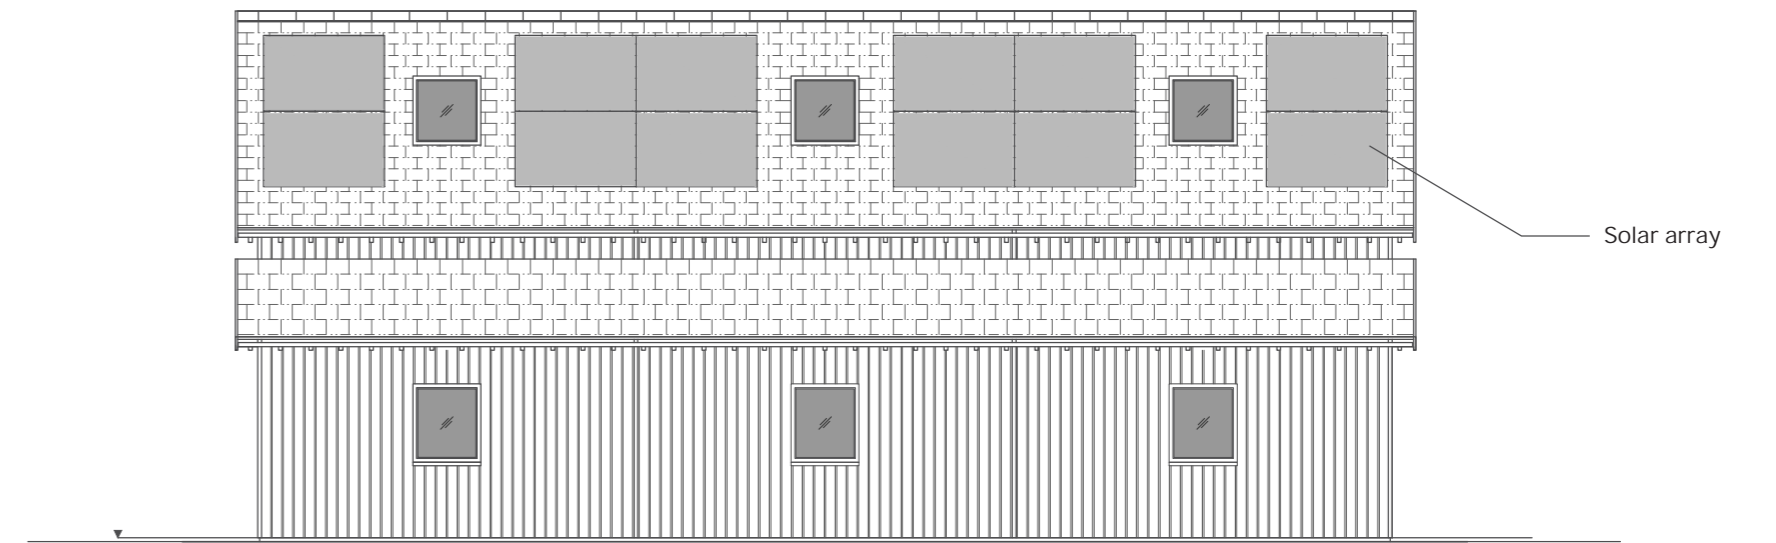

Solar array

South side elevation

Floor plan

