


PLOT 3 ELEVATIONS 1/100 (A1)

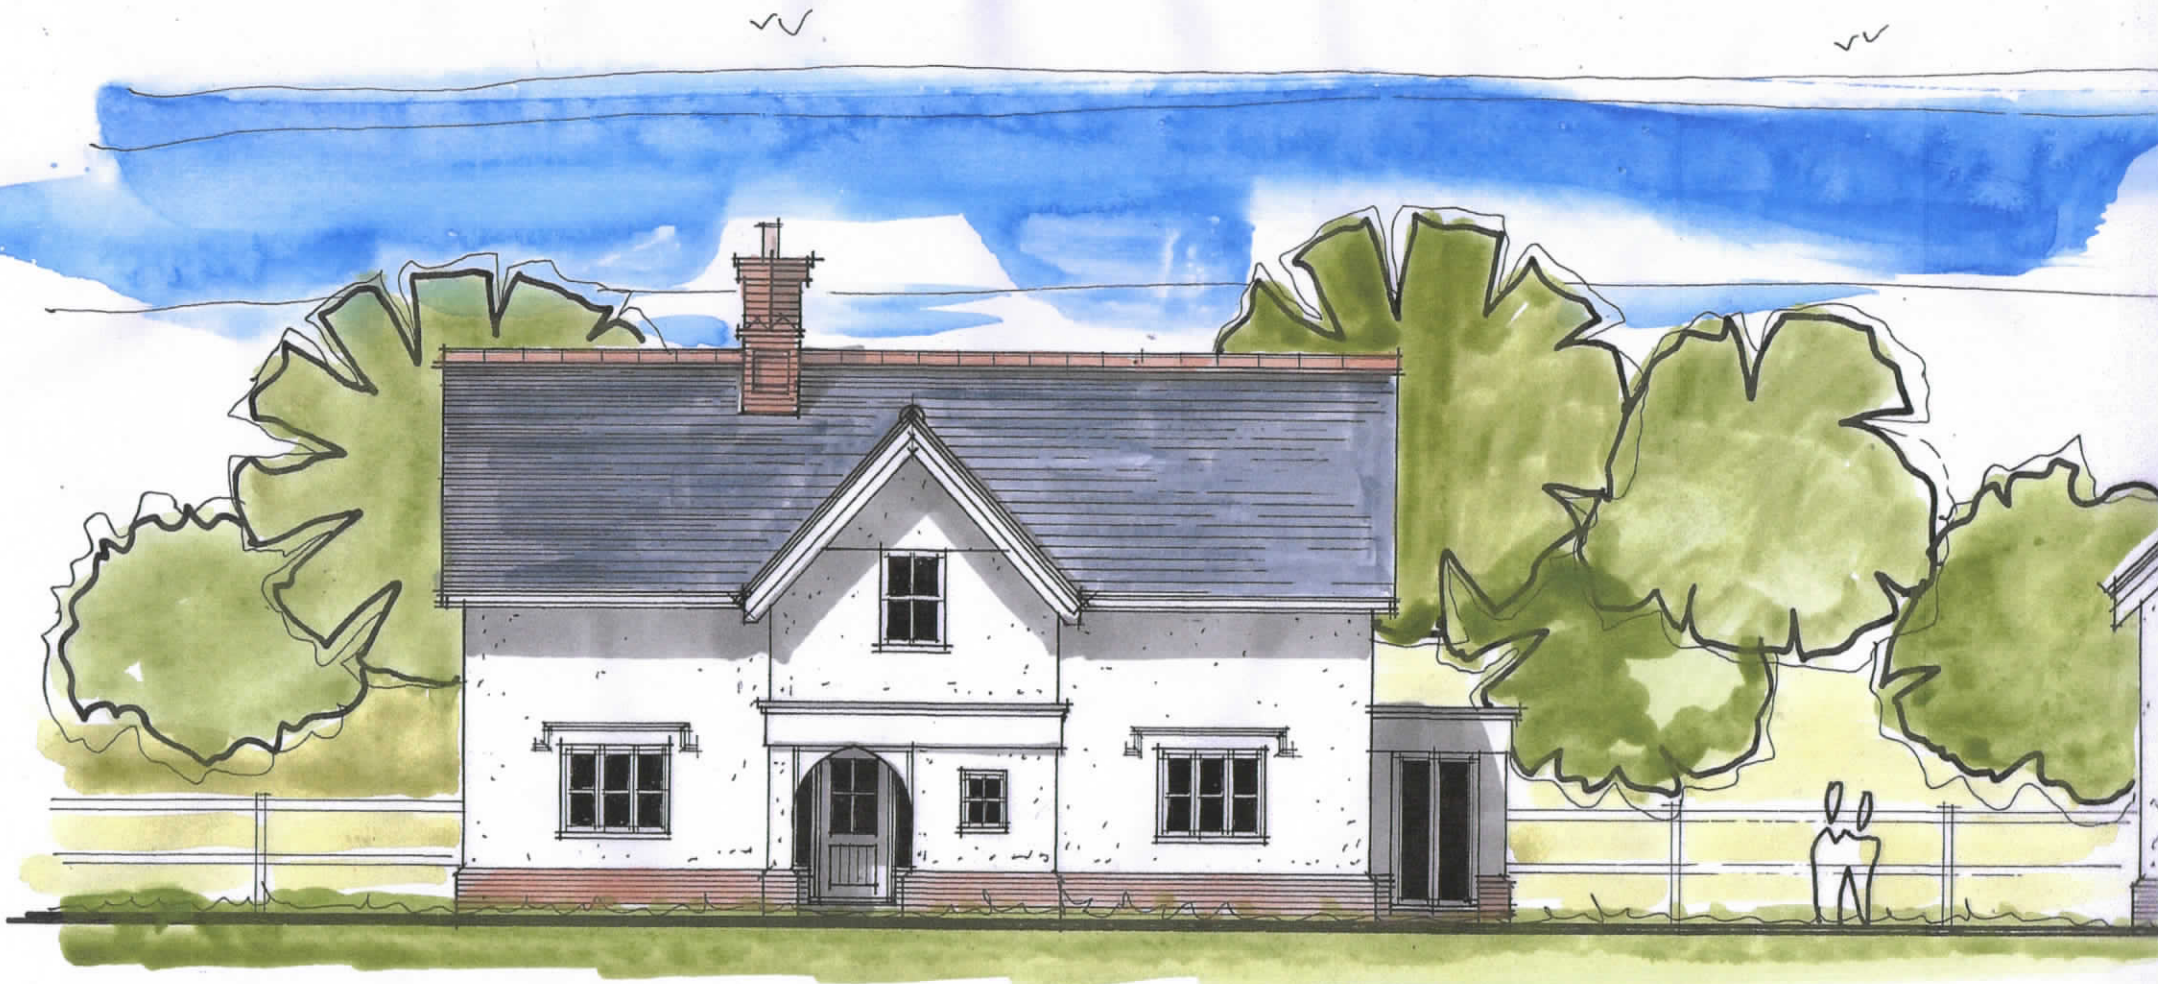

front

