


PLOT 5

PROPOSED ELEVATIONS 1/100 A1

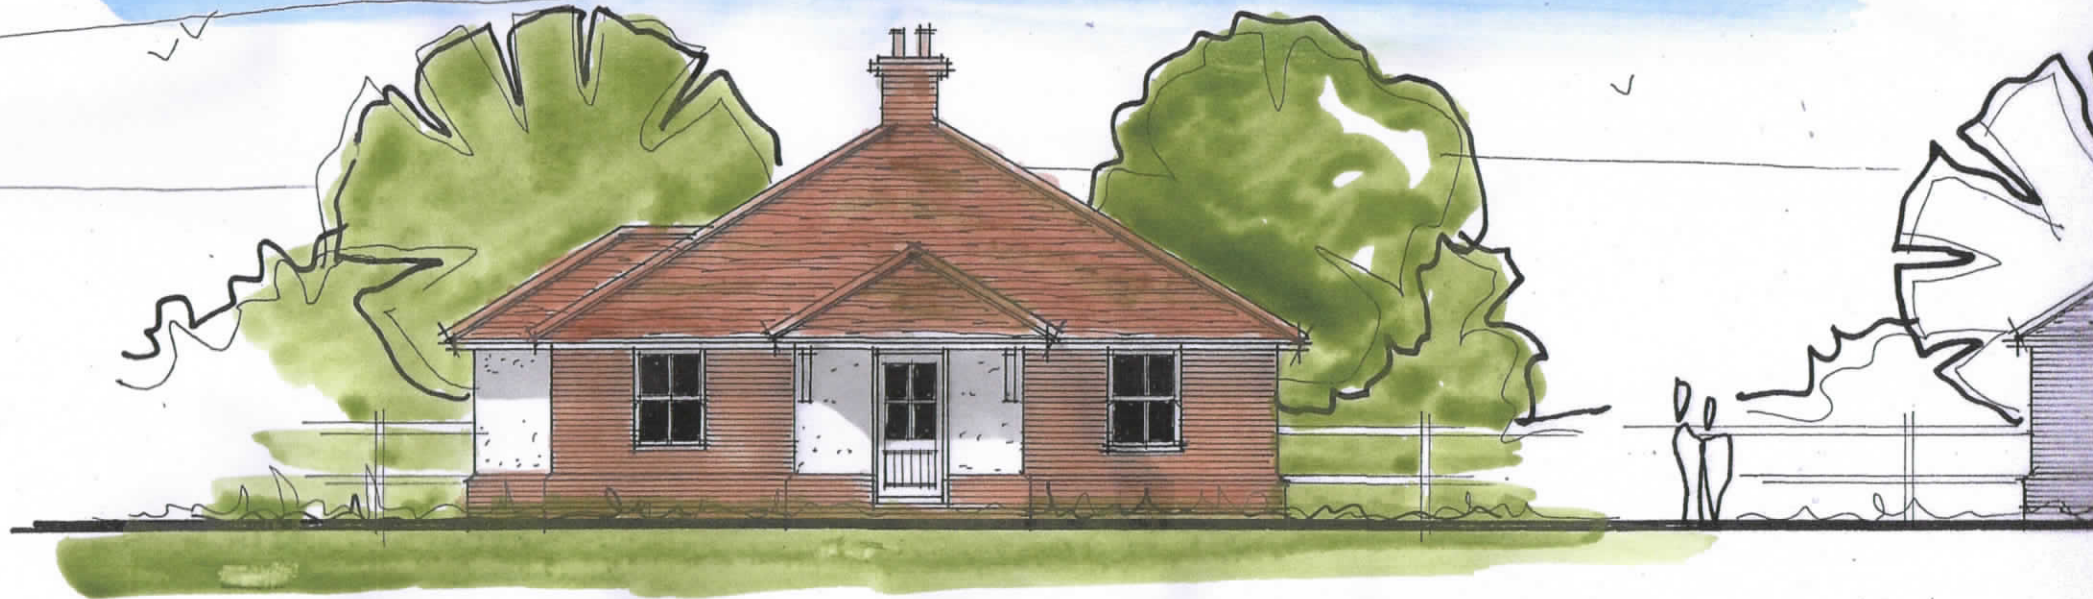

front

si

6300