


PLOT 4

PROPOSED ELEVATIONS 1/100 A1

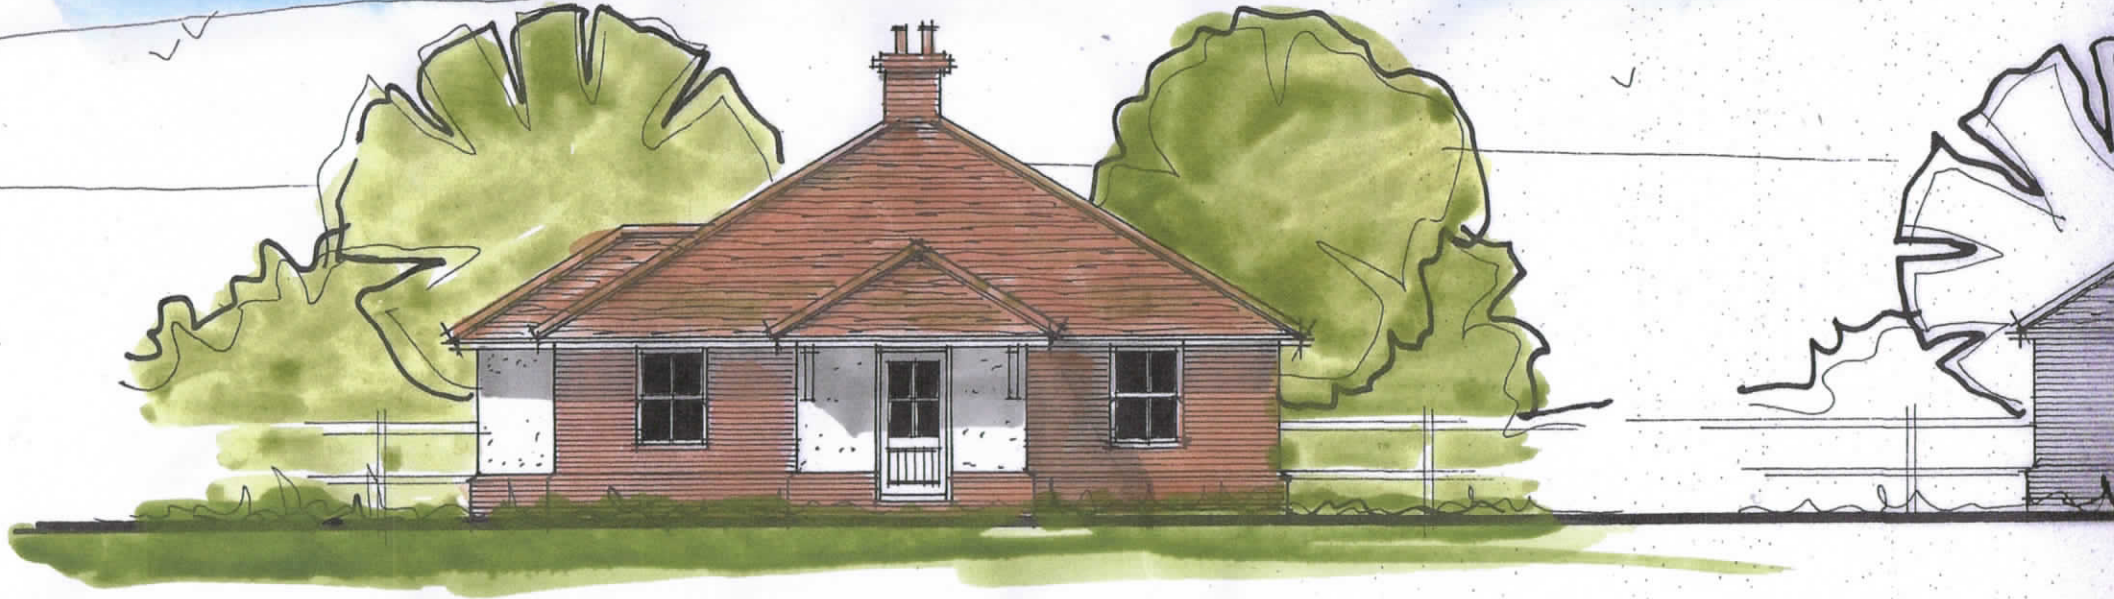

front

side

