

Contract Ref No:
1022156

Client:
MR & MRS GRIFFITHS

Project Name:
NORTH LODGE BARN
WITHERSDALE STREET
MENDHAM

Broadland Windows Limited
148 Hellesdon Park Road
Norwich
Norfolk NR6 5DR
Telephone: Norwich (01603) 483002
Fax: Norwich (01603) 485946
eMail: info@broadlandwindows.co.uk

Date: 30 / 05 / 2023
Drawn: DJY



Drawing Title:
EXISTING REAR DOORS

DESIGN &
SECTIONS




Drawing No:
SCALE 1:20
Rev No:

EXISTING
REAR DOORS
WITH SECTIONS THROUGH

D1

191
113

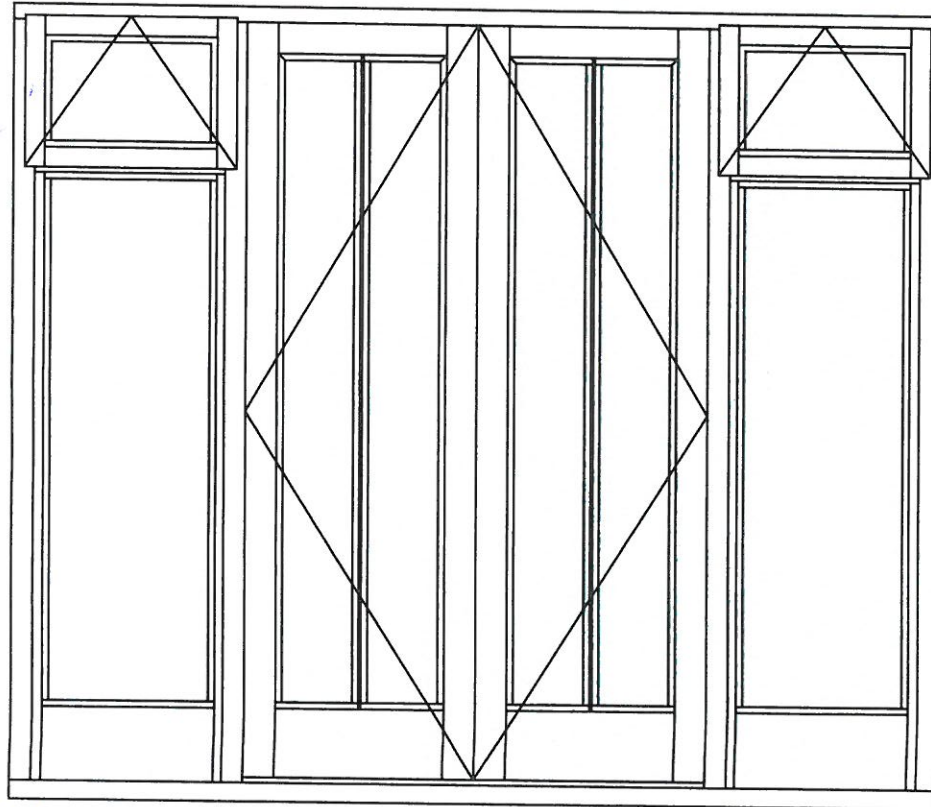

150



250

11
57

250
157

