

Contract Ref No:
1022156

Client:
MR & MRS GRIFFITHS

Project Name:
**NORTH LODGE BARN
WITHERSDALE STREET
MENDHAM**

Broadland Windows Limited
148 Hellesdon Park Road
Norwich
Norfolk NR6 5DR
Telephone Norwich (01603) 483082
Fax Norwich (01603) 485946
eMail info@broadlandwindows.co.uk
Date: **30 / 05 / 2023**
Drawn: **DJY**



Drawing Title:
**PROPOSED REAR DOORS
DESIGN &
SECTIONS**


(Handwritten mark)

Drawing No:
SCALE 1:20
Rev No:

B1

PROPOSED
REAR DOORS
WITH SECTIONS THROUGH
[112]

*53
11
= 35"*

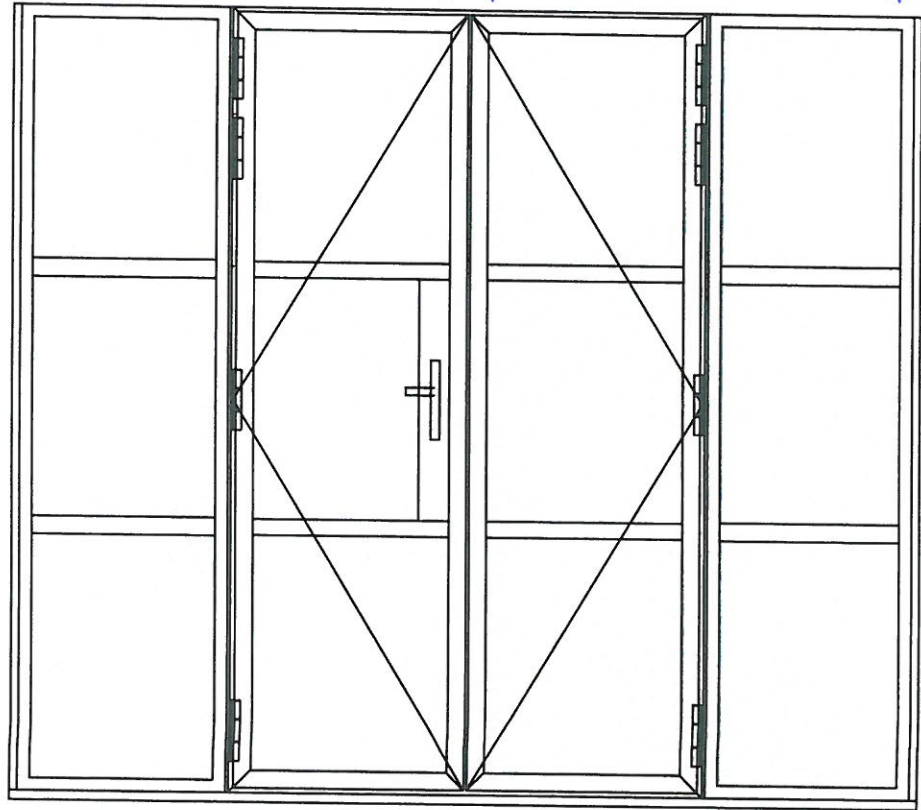

= 42



*11
112*

