


D2

53  
11

PROPOSED  
FRONT ENTRANCE  
WITH SECTIONS THROUGH

90  
11

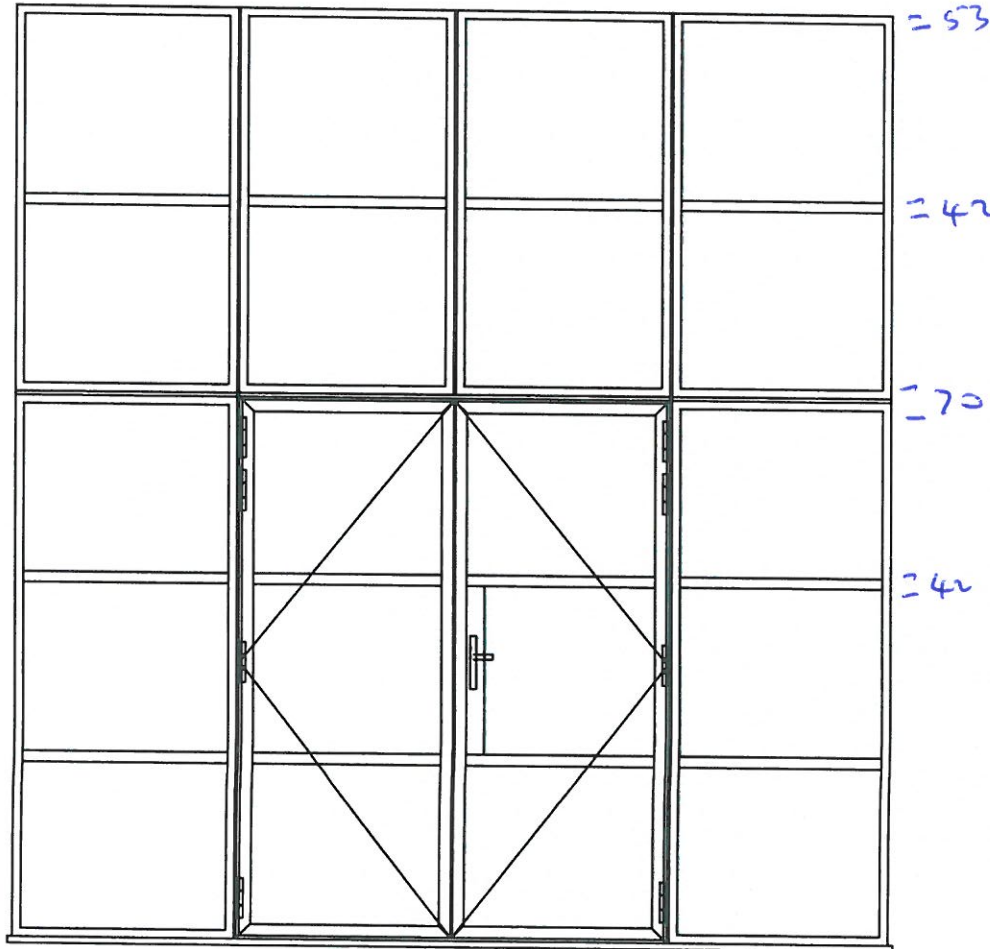

SECTION THROUGH

11  
112

11  
112

Contract Ref No:  
1022156

Client:  
MR & MRS GRIFFITHS

Project Name:  
NORTH LODGE BARN  
WITHERSDALE STREET  
MENDHAM

Broadland Windows Limited  
148 Hellesdon Park Road  
Norwich  
Norfolk NR6 5DR  
Telephone Norwich (01603) 483002  
Fax Norwich (01603) 485946  
eMail info@broadlandwindows.co.uk

Date: 30 / 05 / 2023

Drawn: DJY



Drawing Title:  
PROPOSED ENTRANCE  
DESIGN &  
SECTIONS

11

Drawing No:  
SCALE 1:30

Rev  
No: