


PROPOSED  
TYPICAL DOUBLE OPENING CENTRE FIXED  
WITH SECTIONS THROUGH

W4

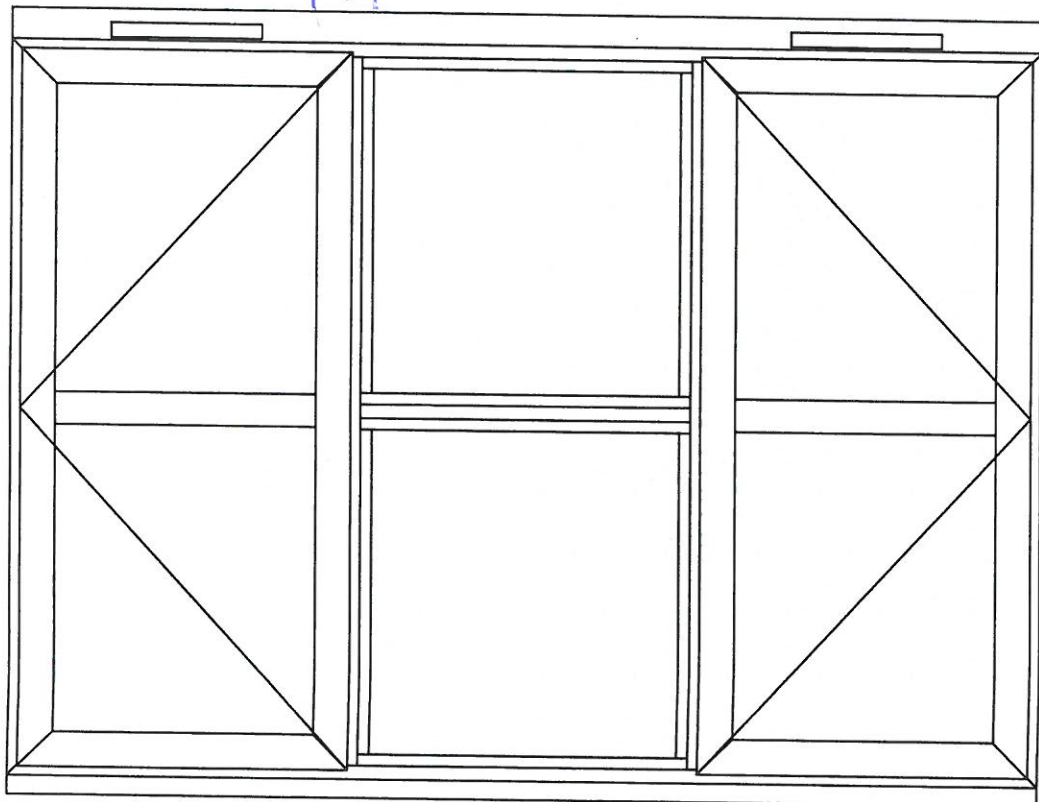

Contract Ref No: <b>1022156</b>	
Client: MR & MRS GRIFFITHS	
Project Name: NORTH LODGE BARN WITHERSDALE STREET MENDHAM	
Broadland Windows Limited 148 Hellesdon Park Road Norwich Norfolk NR6 5DR Telephone Norwich (01603) 483002 Fax Norwich (01603) 483946 email info@broadlandwindows.co.uk	
Date:	30 / 05 / 2023
Drawn:	DJY
 <b>BROADLAND</b> WINDOWS & CONSERVATORIES	
Drawing Title:  PROPOSED WINDOW  DESIGN &  SECTIONS	
Drawing No: <b>SCALE 1:10</b>	Rev No: 