





Wrights Cottage

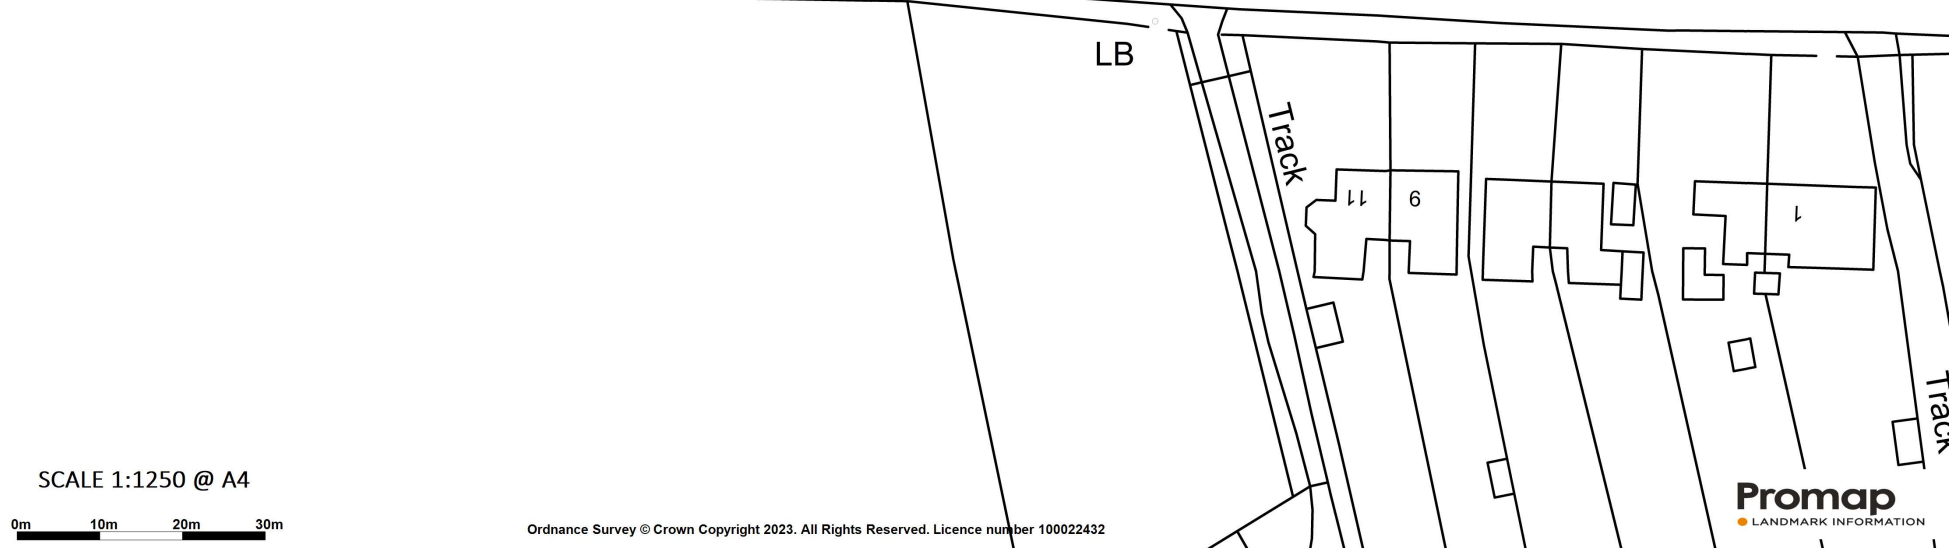

SCALE 1:1250 @ A4

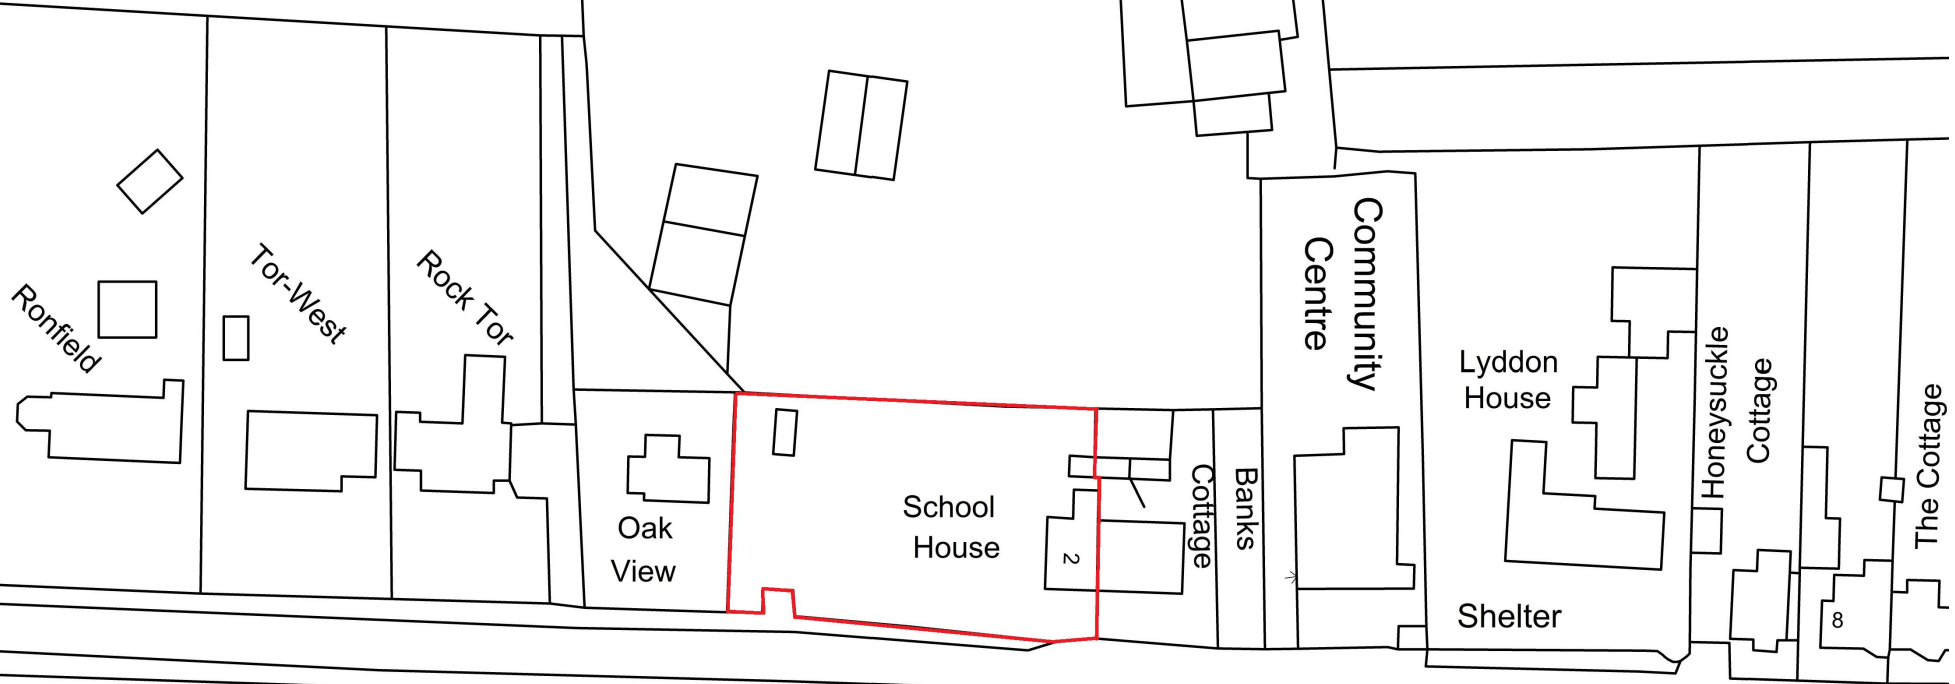

Ordnance Survey © Crown Copyright 2023. All Rights Reserved. Licence number 100022432

**Promap**  
LANDMARK INFORMATION