


SCALE 1/1250

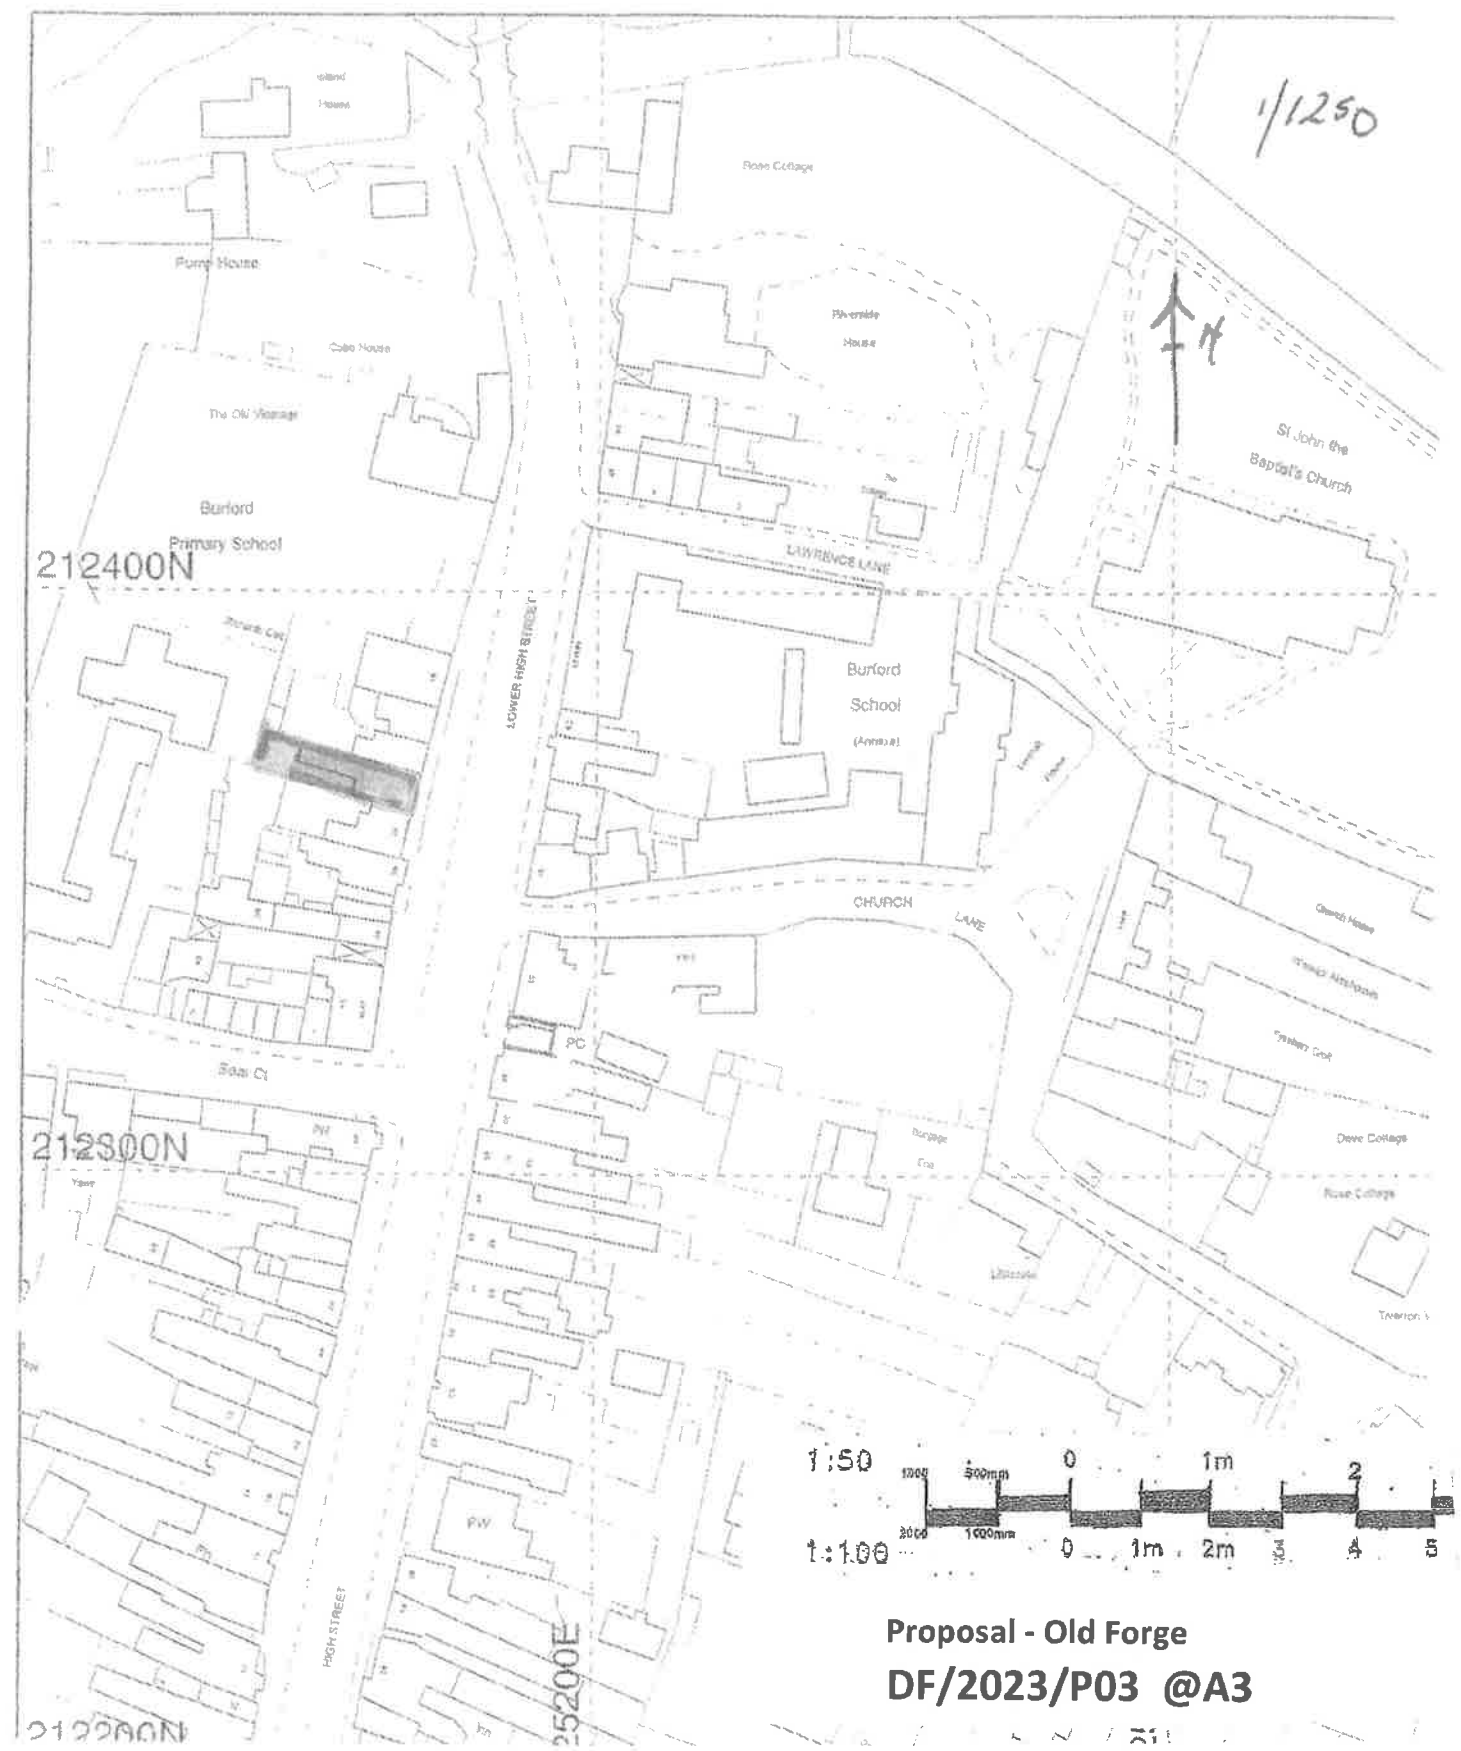

Proposal - Old Forge
DF/2023/P03 @A3