
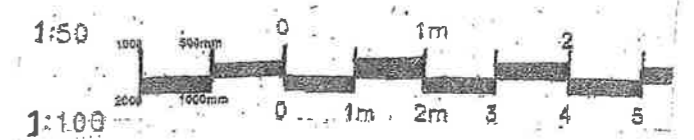


GARDEN ROOM 1/100

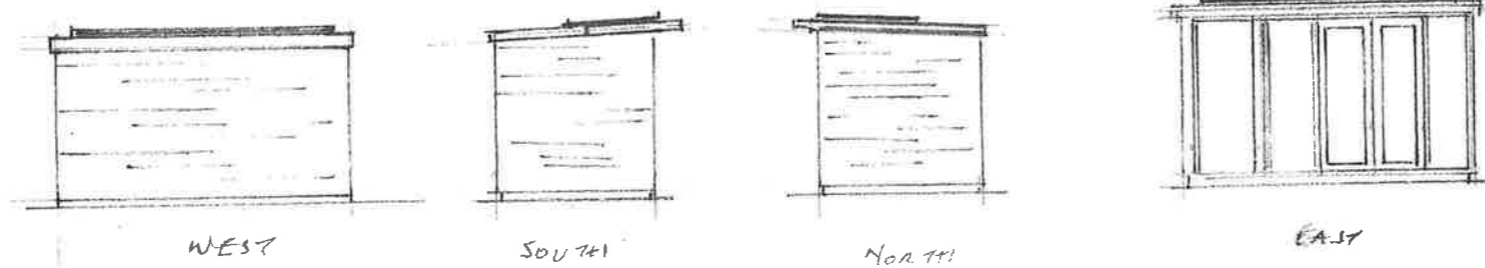

Install solar panels to Listed Building

The Old Forge
24, Lower High Street
Burford
OX18 4RR

David Hicks
Architectural Design
11, Tilsley Road
Chipping Norton
OX7 5JA
Tel 01608 643539
Mob 07850 377113
hicks298@aol.com

for
Mrs D Fowler

May 2023

Proposal

DF/2023/P01