



GROUND 1/100

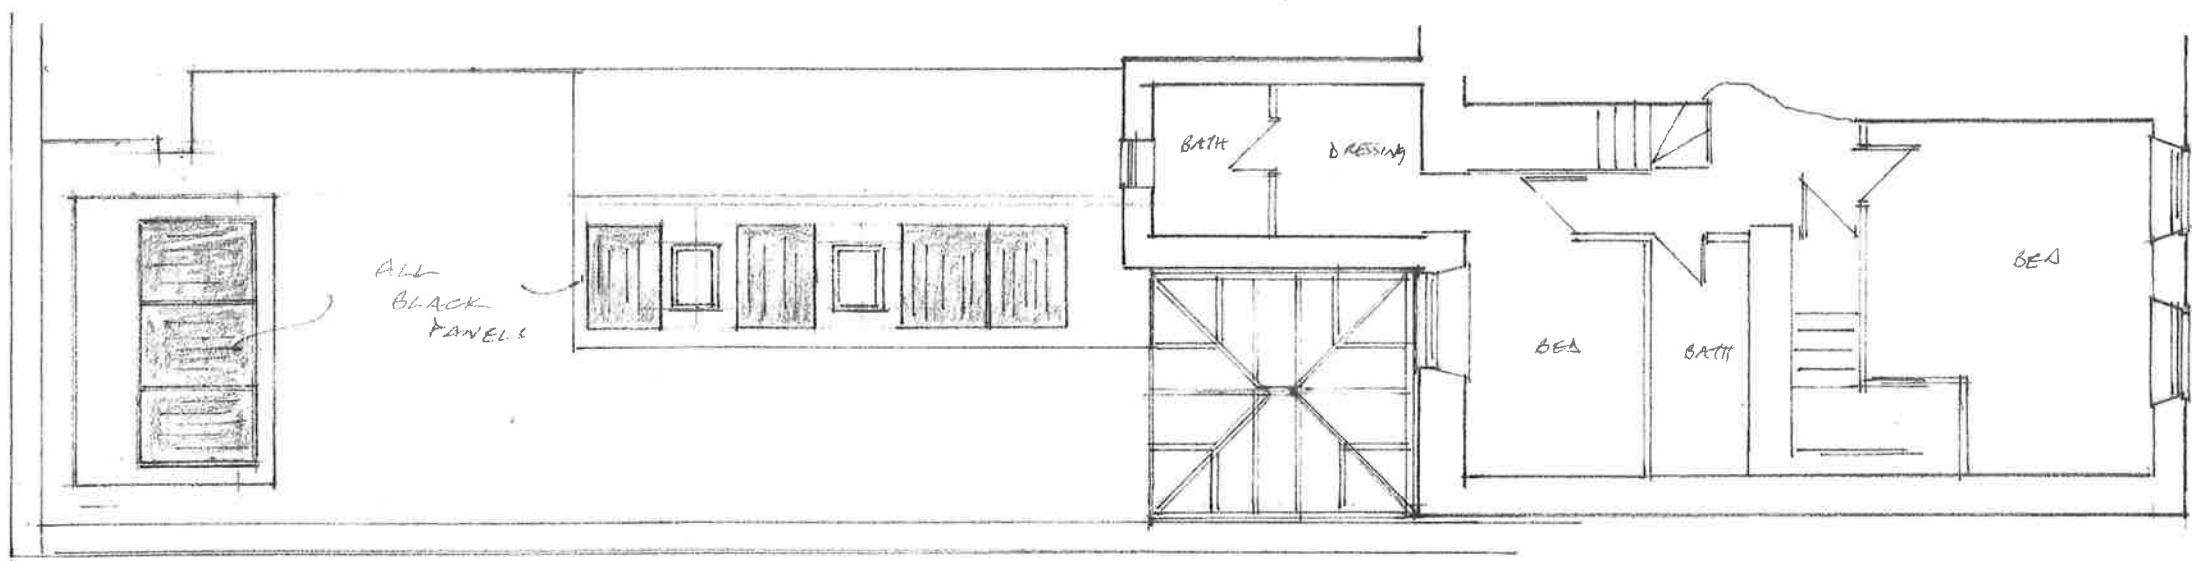

FIRST 1/100

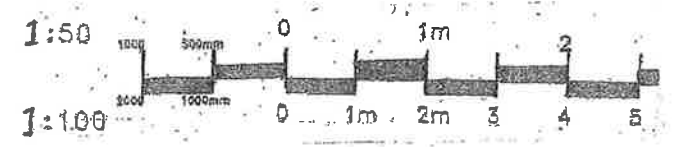

Proposal - Old Forge
DF/2023/P02 @A3