


3405 Church End House

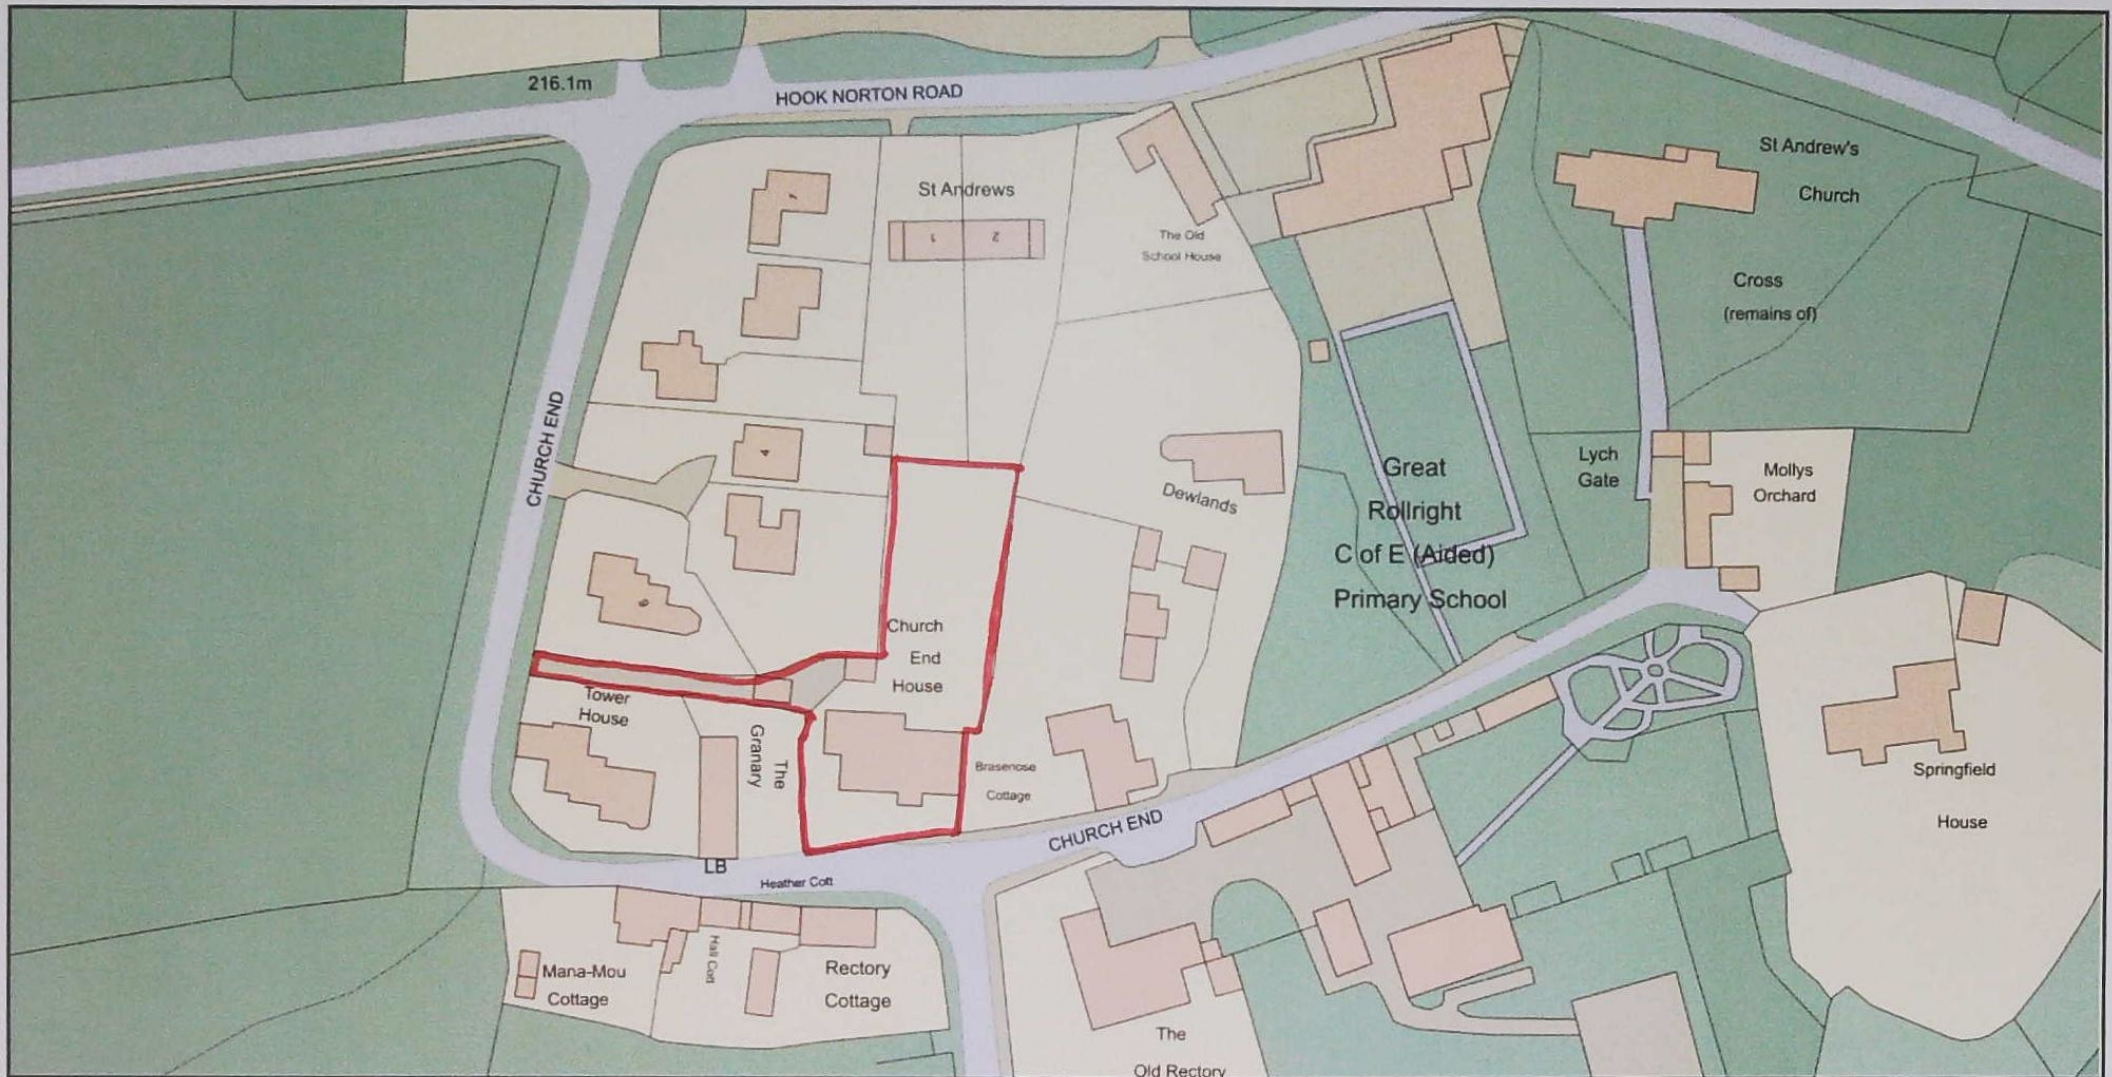

0 50
Metres



Plan Produced for: Mr & Mrs C Pragnell
Date Produced: 16 May 2023
Plan Reference Number: TQRQM23136155658273
Scale: 1:1250 @ A4