






Departments

- Bathroom
- Bedrooms
- Circulation
- Garage
- Kitchen
- Living Room
- Storage
- Utility

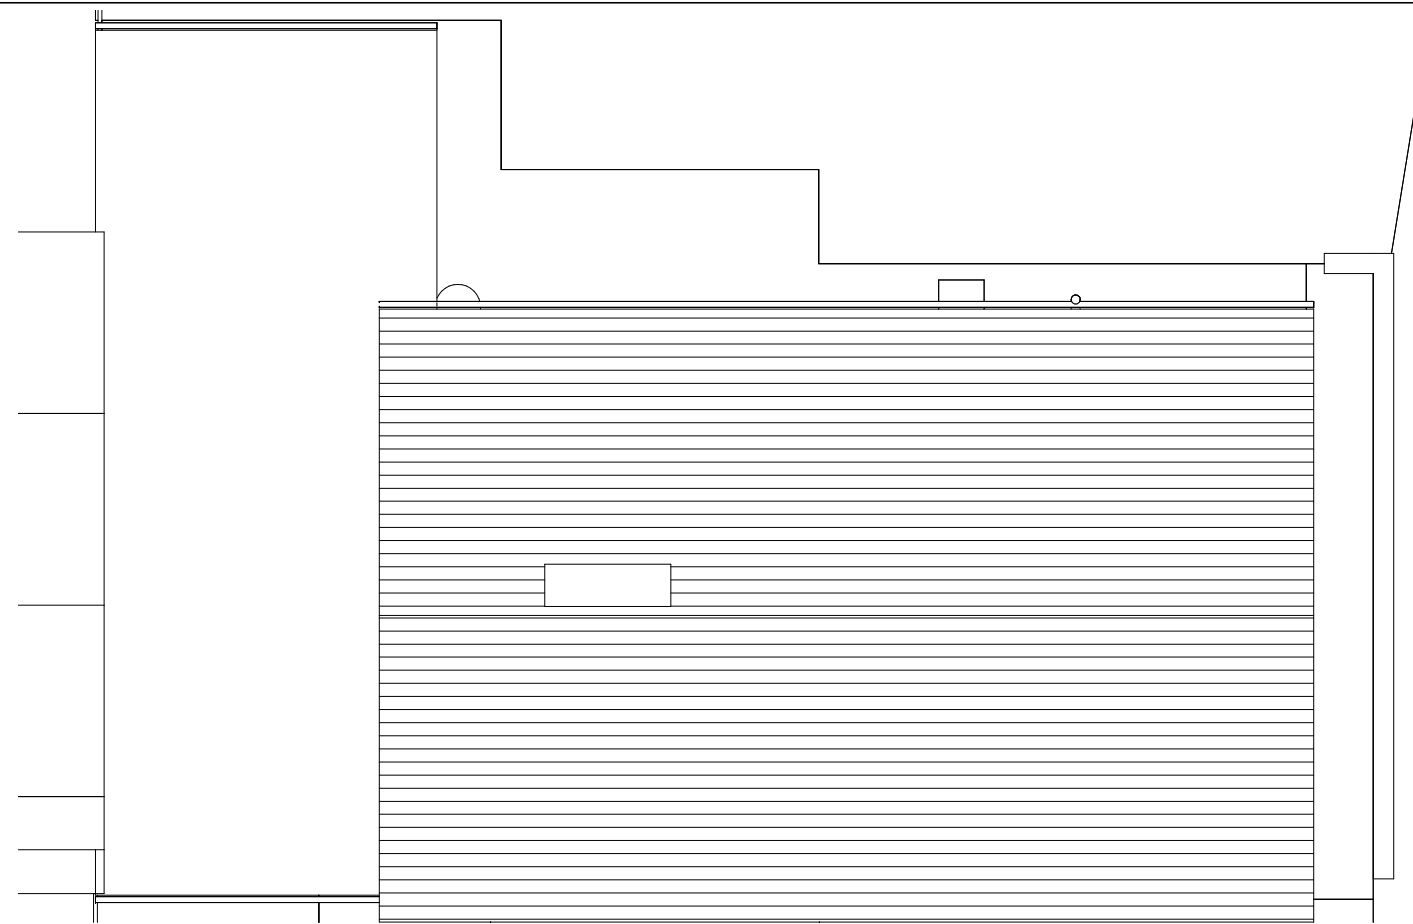


Ground Floor Existing Plan
1 : 100

Roof Existing Plan
1 : 100

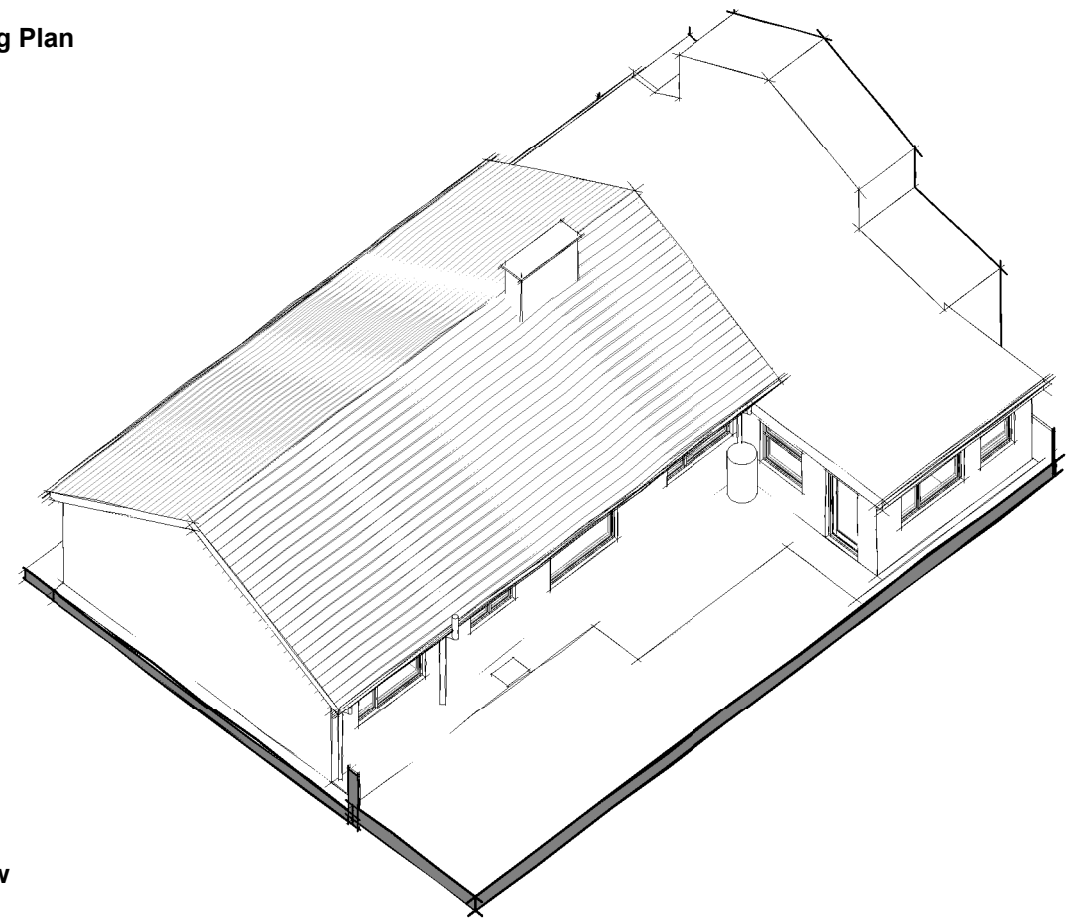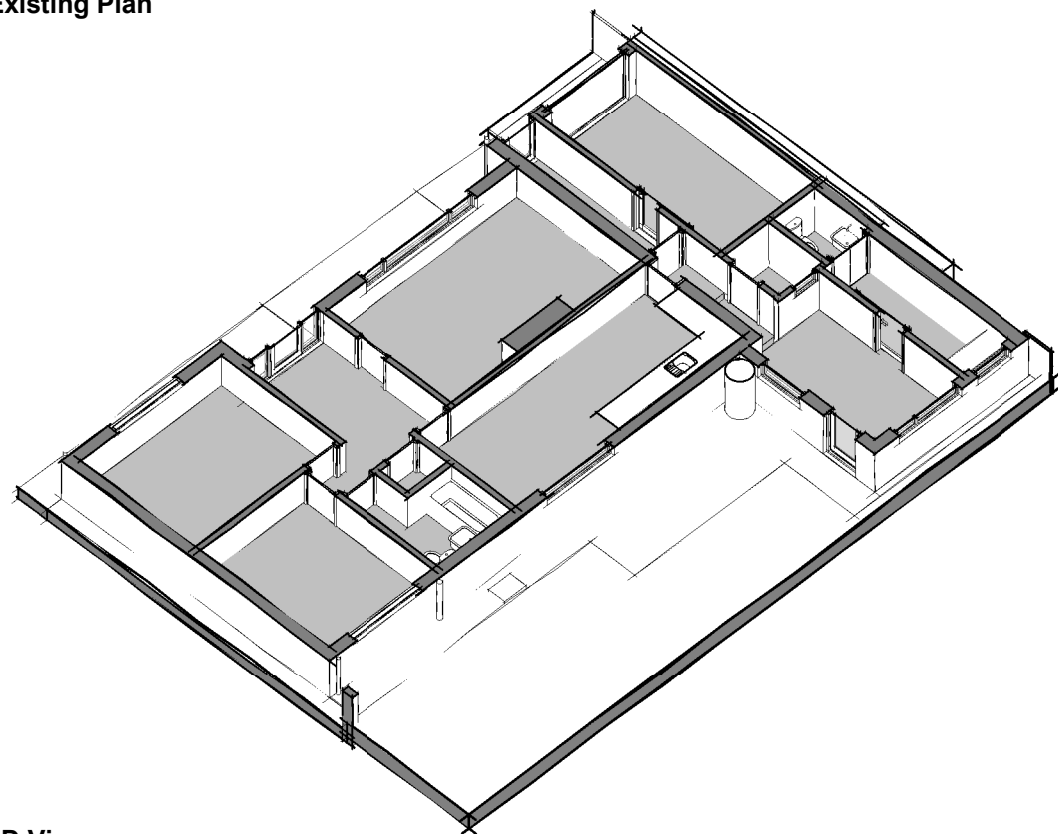

Ground Floor 3D View


Roof 3D View

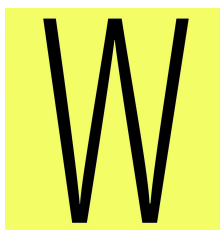

No.	Description	Date

This drawing may be scaled for the purposes of Planning Applications, Land Registry and for Legal plans where the scale bar is used, and where it verifies that the drawing is an original or an accurate copy. It may not be scaled for construction purposes. Always refer to figured dimensions. All dimensions are to be checked on site. Discrepancies and/or ambiguities between this drawing and information given elsewhere must be reported immediately to Wall Architecture for clarification before proceeding. All drawings are to be read in conjunction with the specification and all works to be carried out in accordance with latest British Standards / Codes of Practice.

Wall Architecture
07808 718995
tom@wallarchitecture.co.uk
18 Cleeve Avenue, Downend, Bristol, BS16 6BT

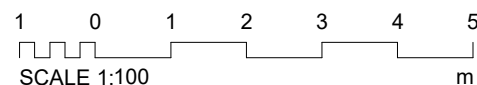

STATUS **PLANNING**



PROJECT
Rear extensions and works to garage at No.1 Cadbury Lane, Weston-in-Gordano, BS20 8PT

SHEET
Existing Plans

CLIENT Paul Bird		
Date	Project number	Scale (@ A3)
-	0151	1 : 100
Drawn by TW	DRAWING NUMBER	REV
Checked by TW	0150	