


Existing Elevations 1:100


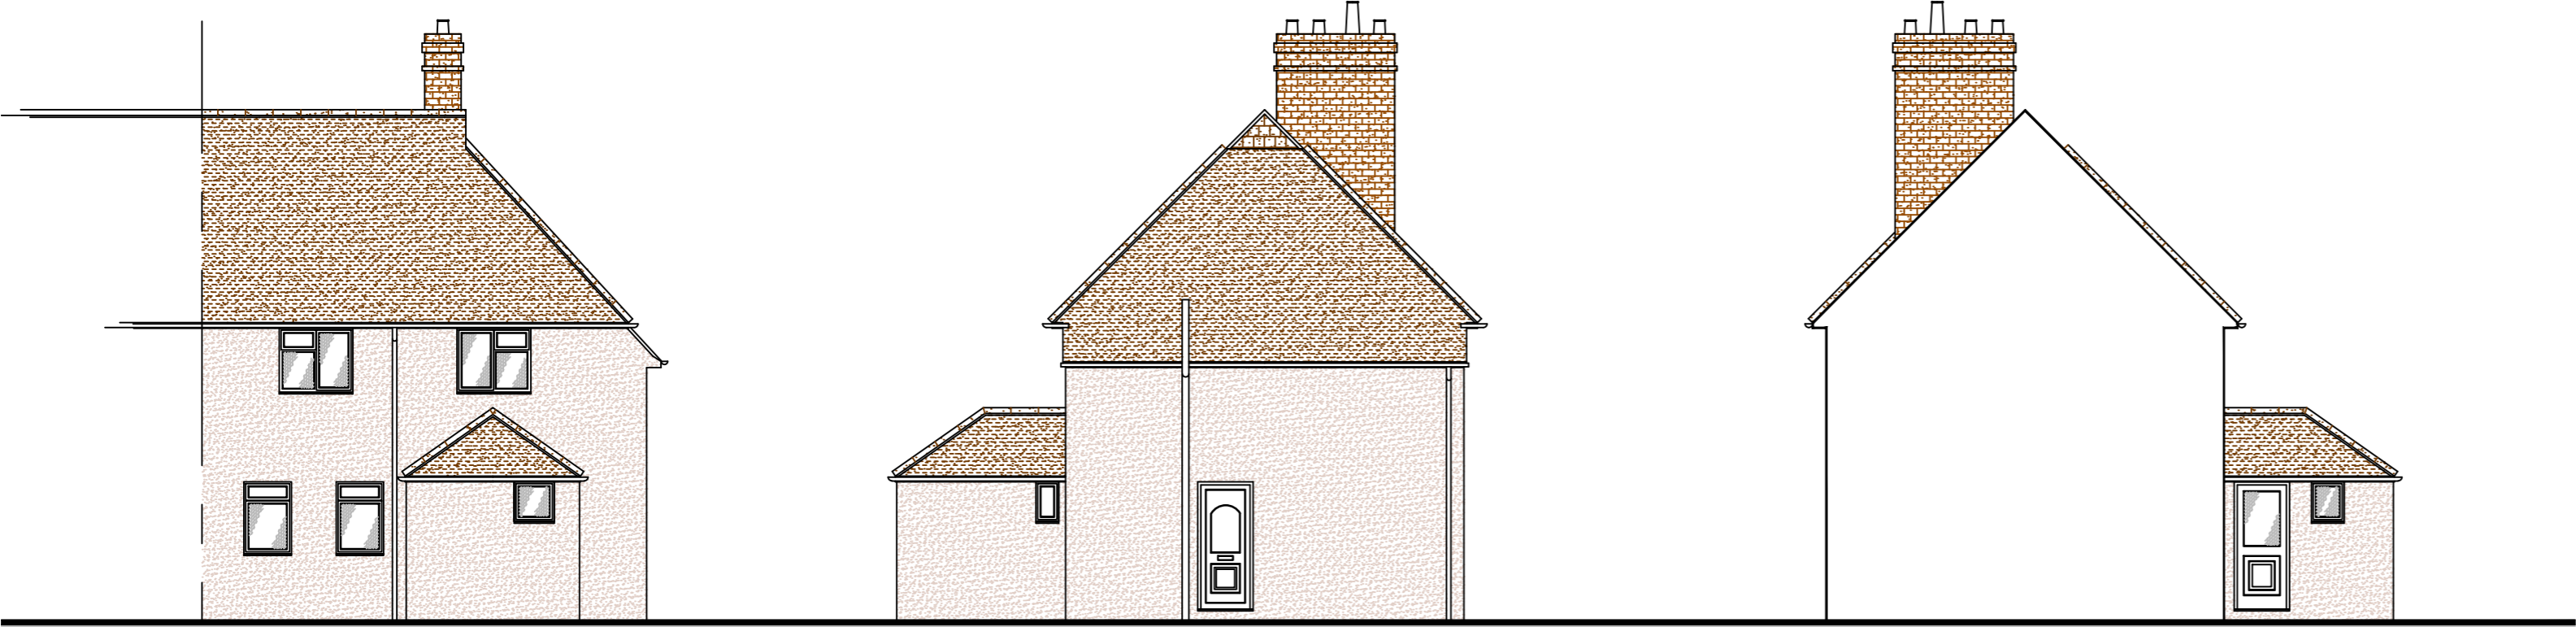


Rear

Side

Side


Existing Roof / Plan 1:100

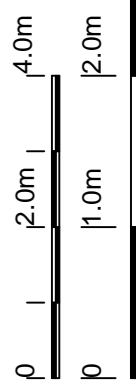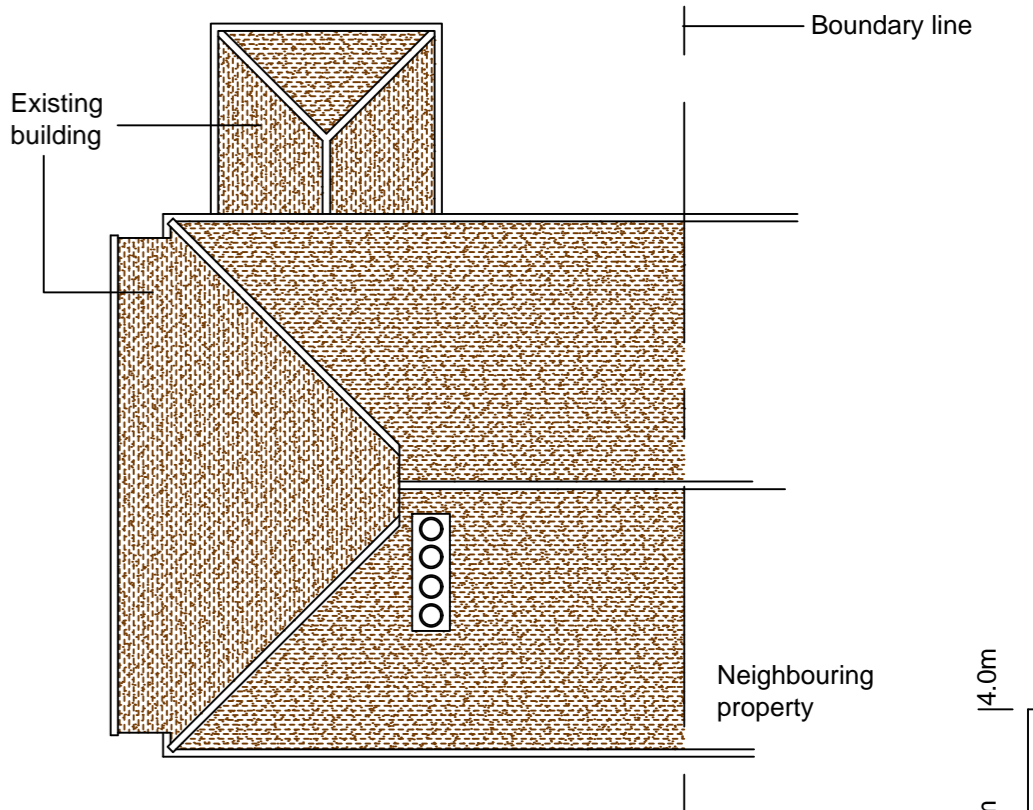

1:100 Scale Bar
1:50 Scale Bar



Existing Ground Floor Plan 1:100

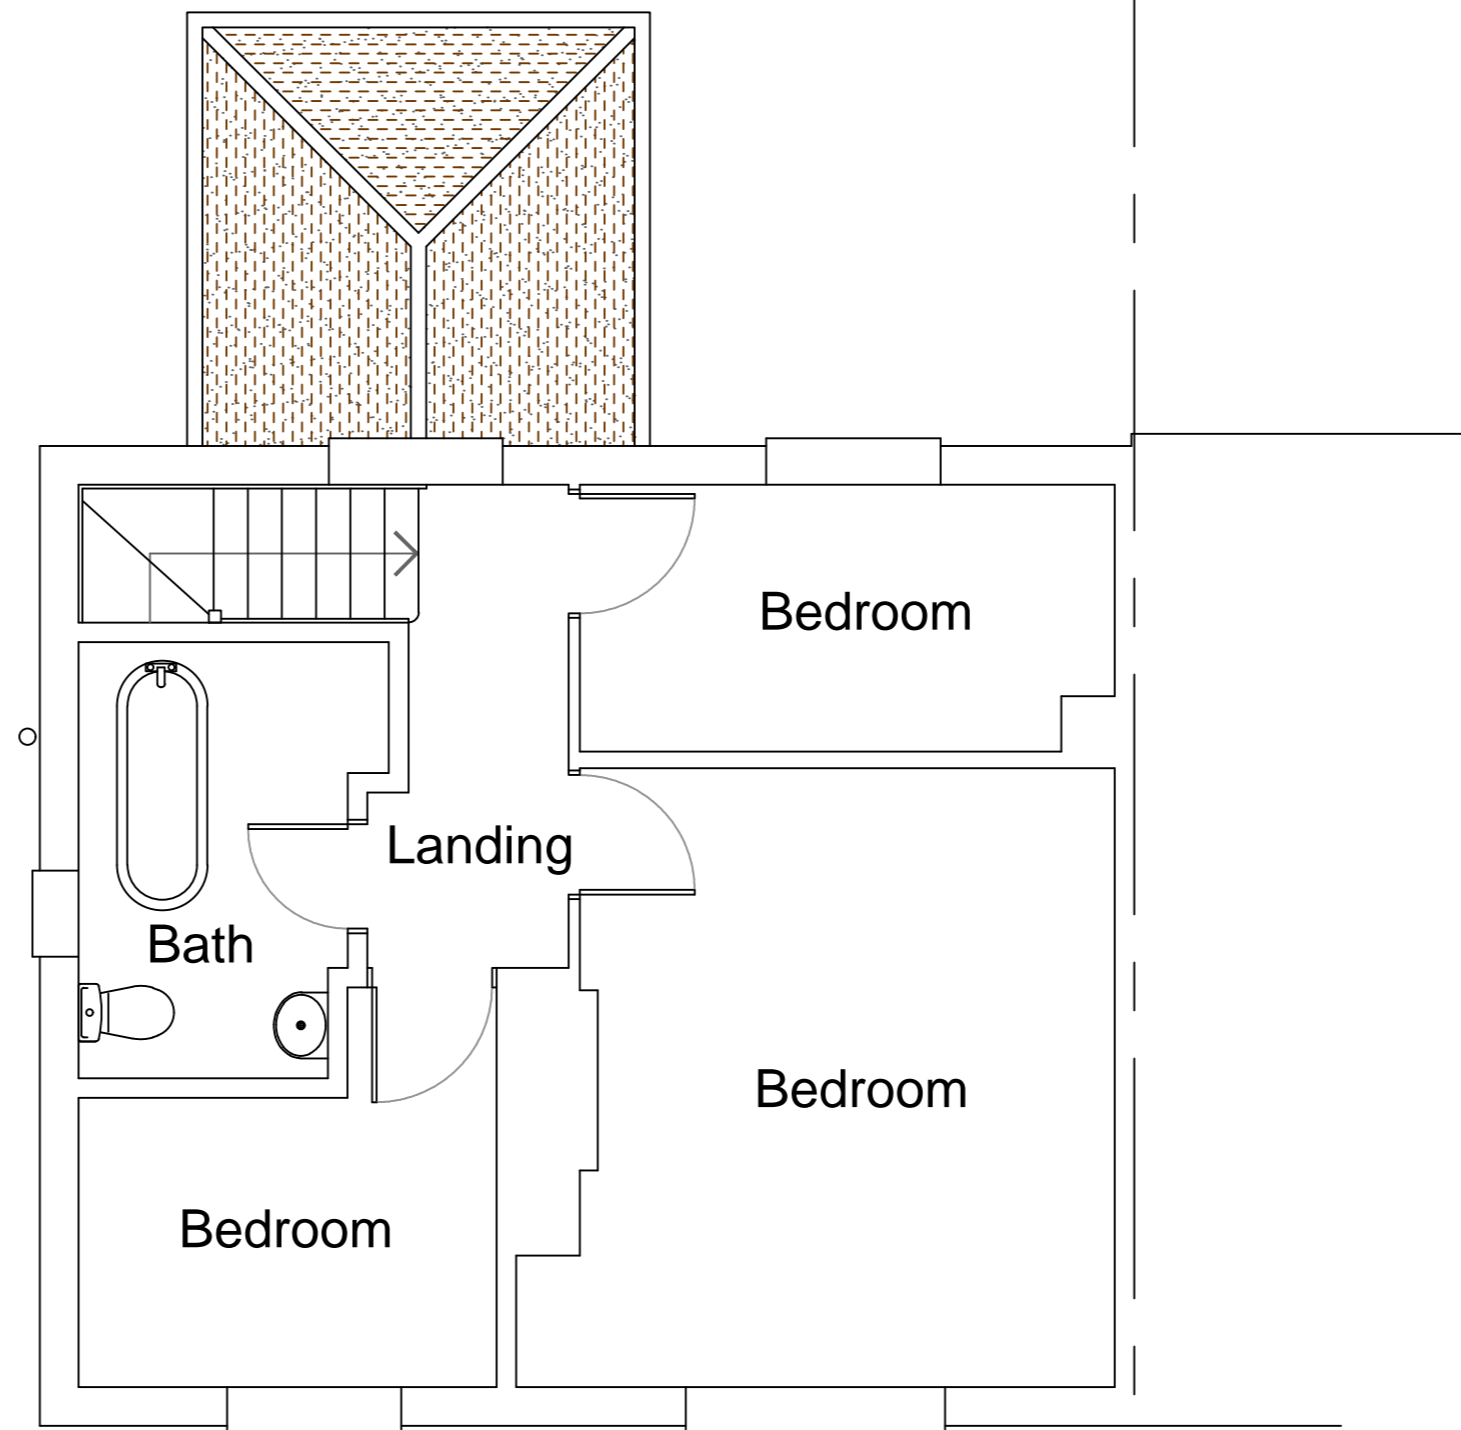

Existing First Floor Plan 1:100

Architech Limited

Architectural and Building Consultants
Tel. 01462 634293 / 07768 123899

Project
80 Stevenage Road, Walkern,
Hertfordshire

Title
Proposed Double / Single Storey
Rear Extension

Date	Scale	Status
July 2021	1:50 1:100	Planning

2021 / 45 / 02		A2
----------------	--	----