


**FRONT
ELEVATIONS 1:100**

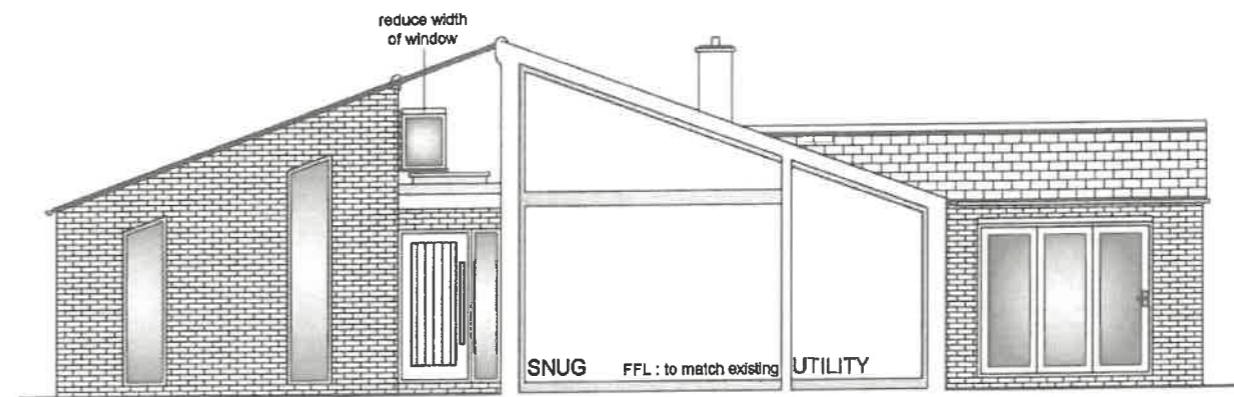

SIDE

MATERIALS:


Black painted brickwork below DPC to match existing

White painted brickwork above DPC to match existing


Black UPVC windows & doors to match existing

Roof tiles to match existing

Flat roof finish (warm roof) with 1 no. roof light

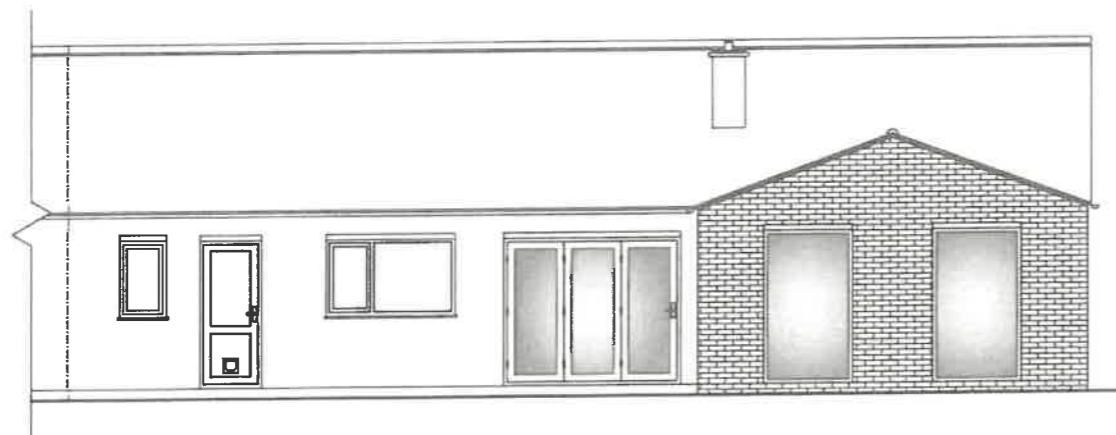

REAR

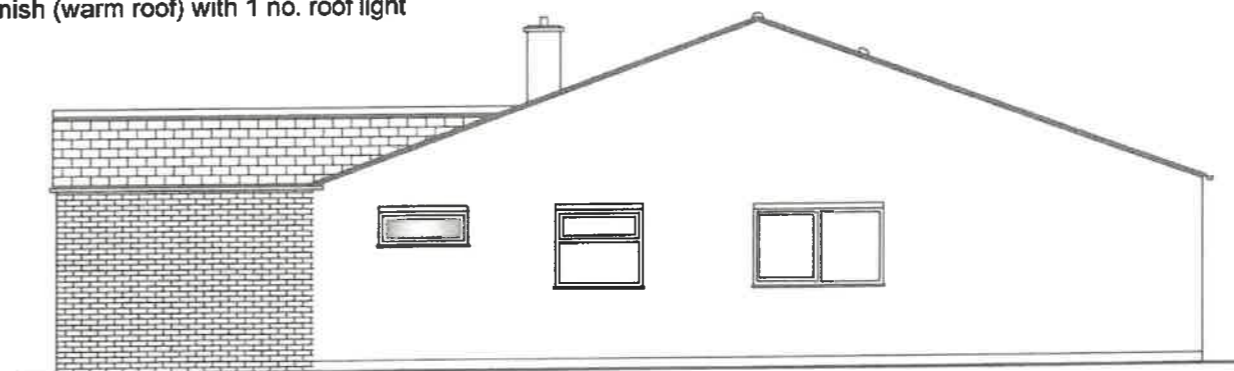

SIDE



Contract :
EXTENSIONS & ALTERATIONS TO
6 POUND WAY, SWAFFHAM
BULBECK, CAMBRIDGE.

Title :
ELEVATIONS
AS PROPOSED

These drawings are the
COPYRIGHT of Greg
Saberton Design.
Unauthorised
copying is not permitted.

Revisions :
AS APPROVED

Scale : 1 : 100
Date : JAN 2023
Drawing Number : 08 / 3021 / 22

GREG SABERTON DESIGN
ARCHITECTURAL DESIGN CONSULTANCY
Tom's Hole Barn, Branch Bank, Prickwillow, Ely, Cambridgeshire, CB7 4UR
Tel/Fax : 01353 687999
Email : greg@gregsabertondesign.co.uk