










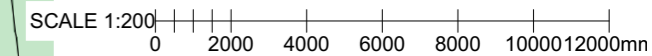


Issue Status			
Discharge of condition			
This drawing is copyright. Only figured dimensions to be worked to.			
Revision	Drawn	Check	Date

Key

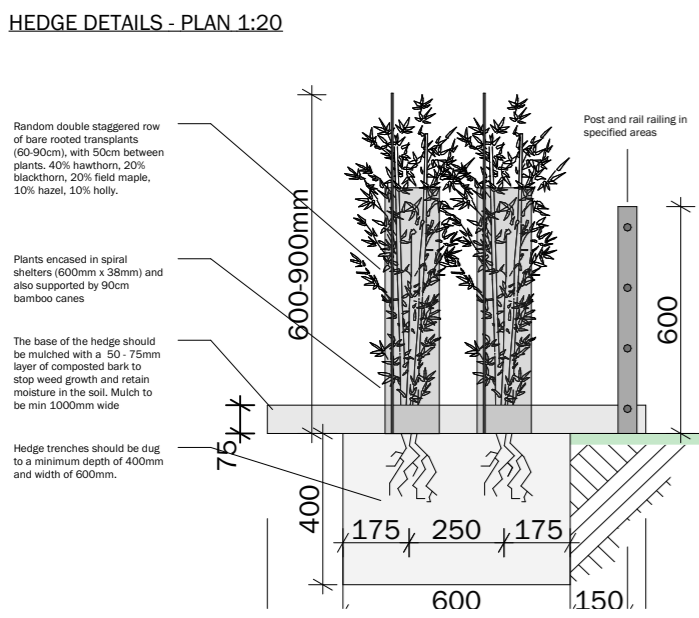
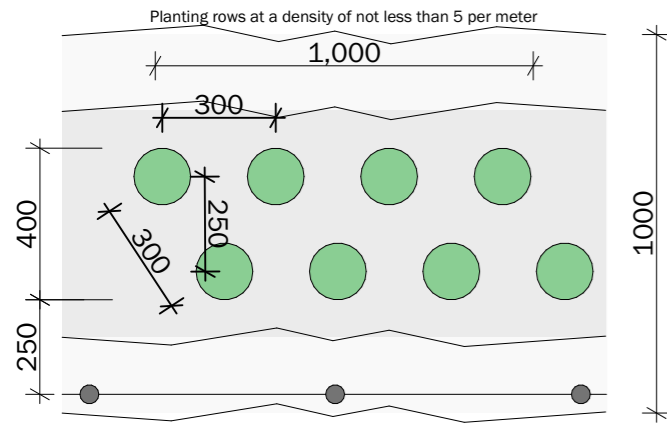
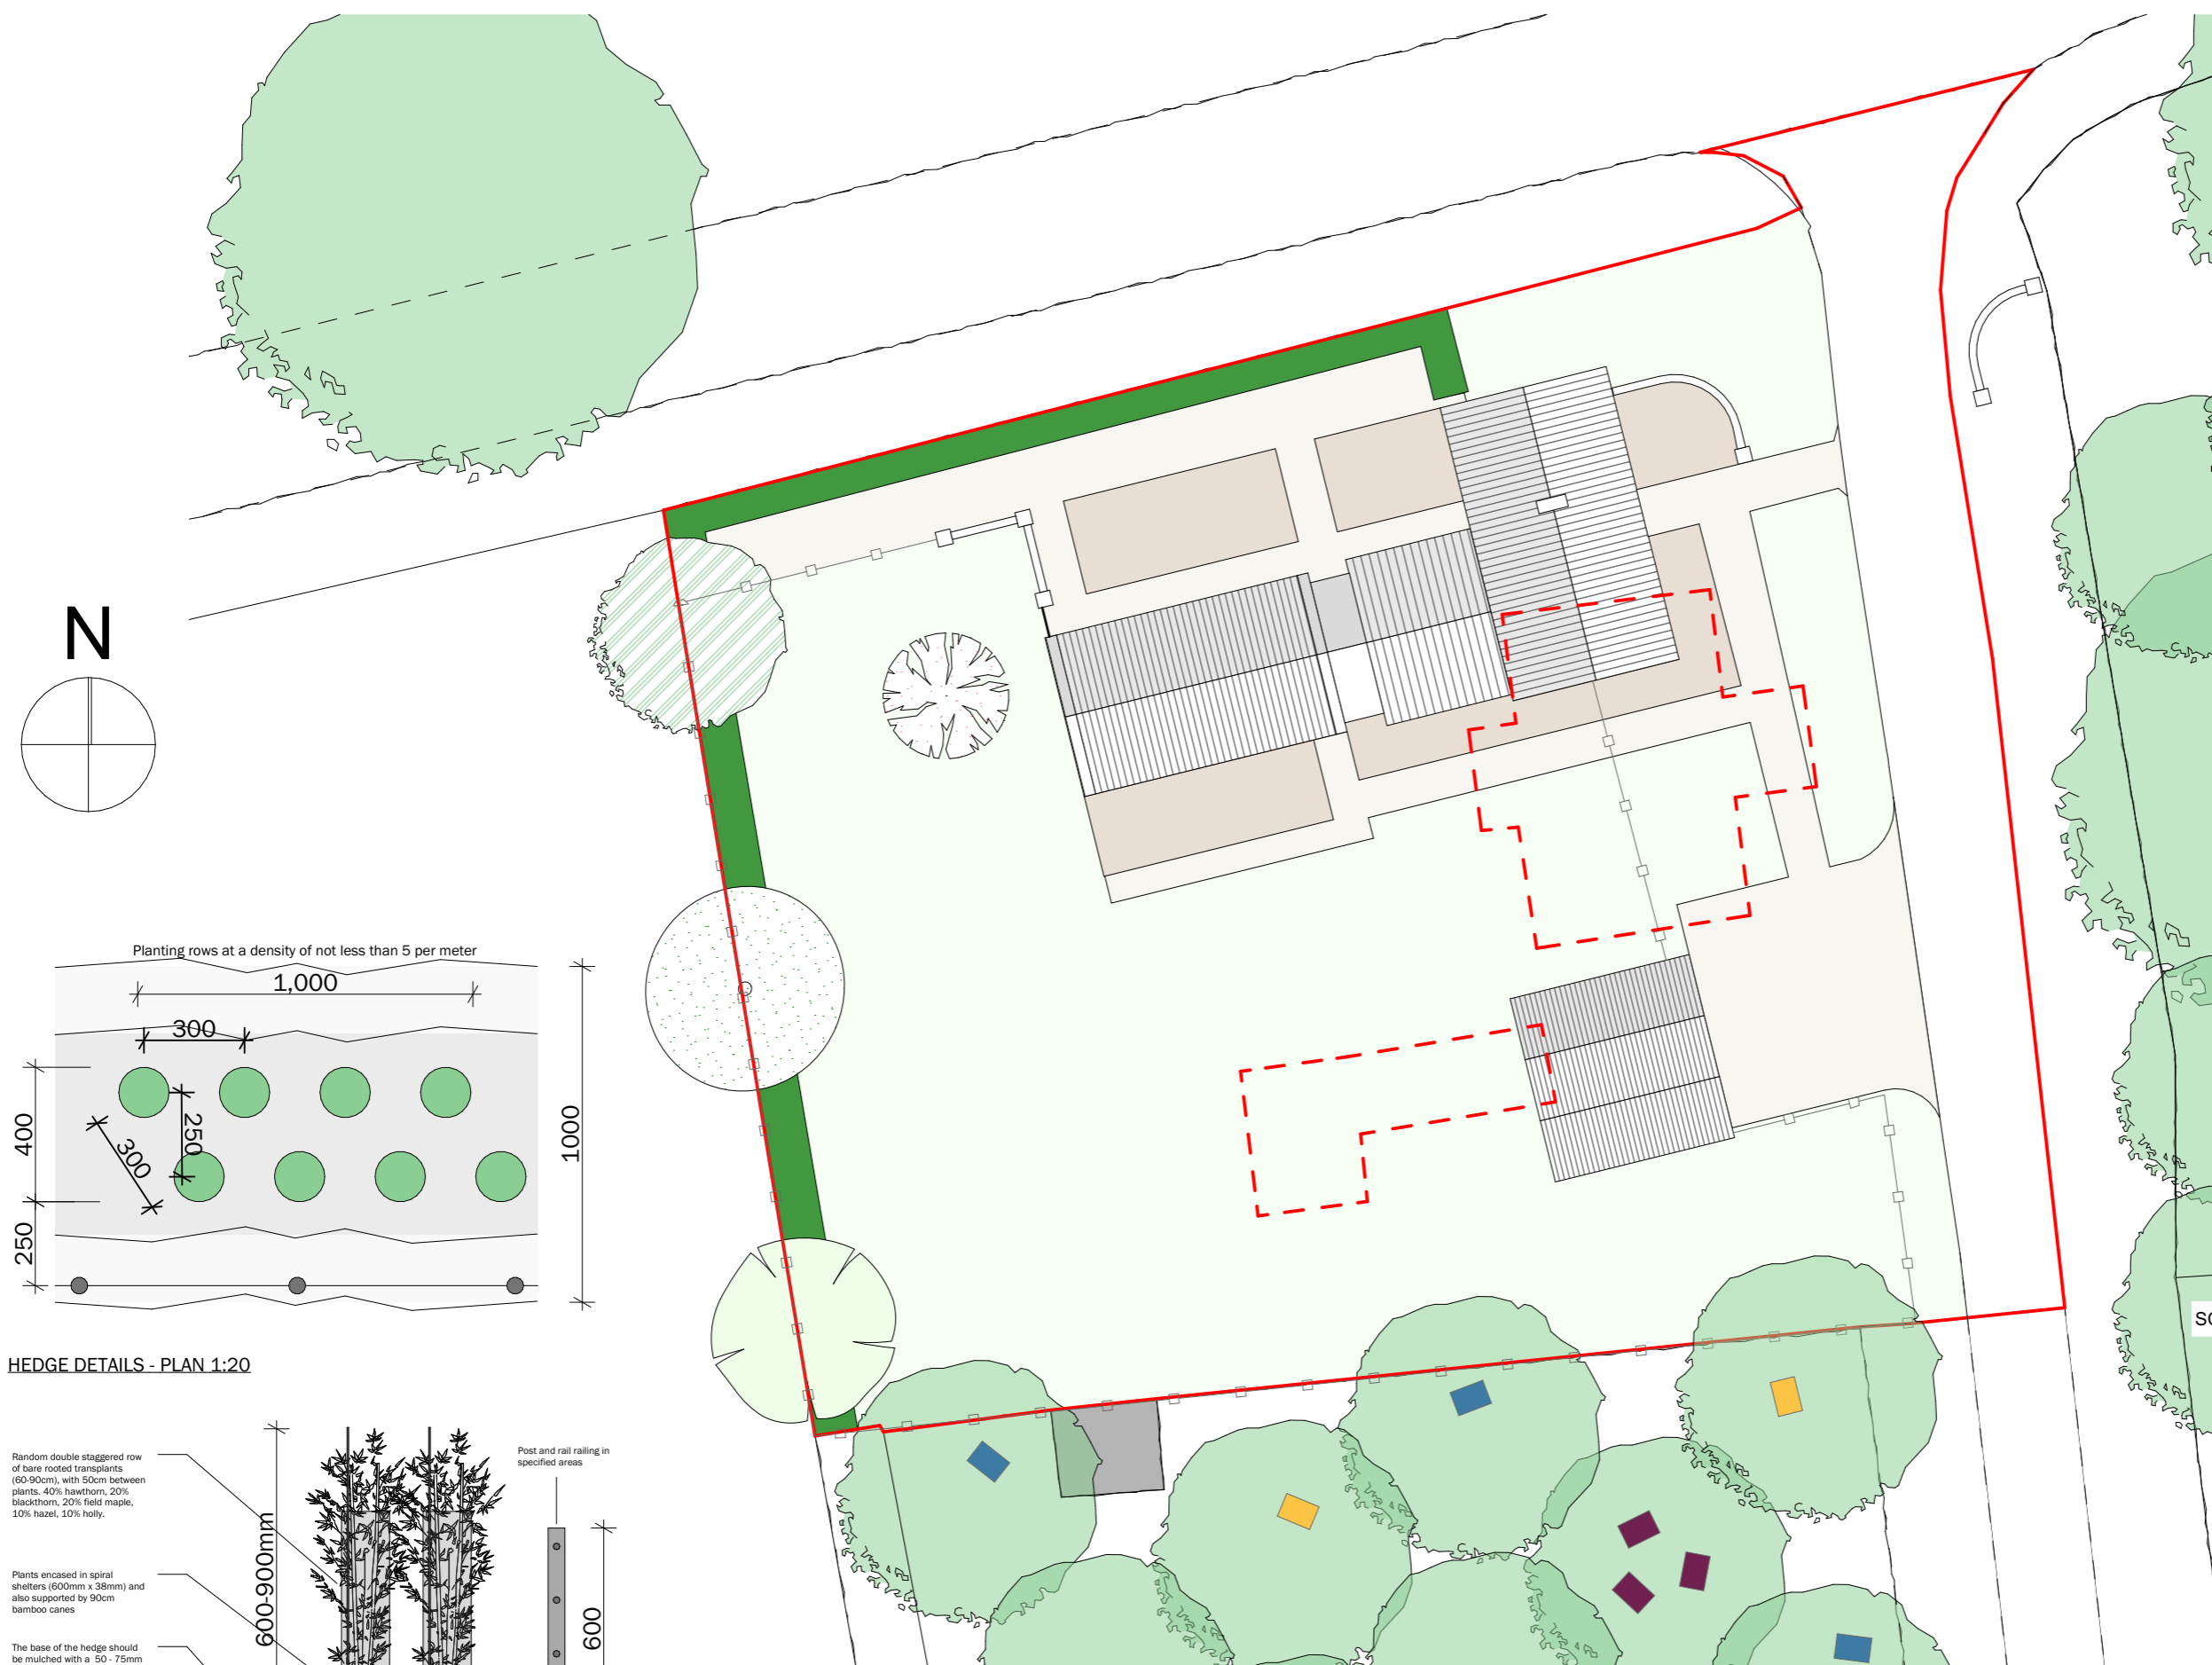
-  Post & Rail Fencing
-  Brick built garden walls
-  New Native Hedging - Random double staggered row of bare rooted transplants (60-90cm), with 50cm between plants. 40% hawthorn, 20% blackthorn, 20% field maple, 10% hazel, 10% holly.
-  Turfed Lawns
-  Gravel Driveway & Pathways
-  Planting Beds
-  Existing Trees
-  Hedgrow Tree - Crab Apple (*Malus sylvestris*)
-  Hedgrow Tree - Bird Cherry (*Prunus padus*)
-  Hedgrow Tree - Oak (*Quercus robur*)
-  Hedgrow Tree - Hawthorn (*Crataegus monogyna*)






client	
Raynham Estate	
project	
Replacement dwelling; 1, Keepers Cottage, Hempton Road	
drawing	
Landscaping Plan & Wildlife Mitigation Plan	
date	scale @ A3
Mar 23	1:200, 1:20
drawn	checked by
JDA	NDM

BROWN & CO
ARCHITECTURE + PLANNING
Issuing Office: NORWICH HUNTINGDON - 01603 629871 01480 43220
 Brown&Co Offices: Banbury, Brigg, Bury St. Edmunds, Grantham, Holt, Huntingdon, King's Lynn, Melton Mowbray, Norwich, Retford, Spalding, St Neots, Caribbean, Poland (Torun), Romania

23	047124	0212
----	--------	------



Wildlife Mitigation Measures Key

-  Open-fronted bird nest box (*figure 1*) (Suitable for robins & spotted flycatchers)
-  Small-hole bird nest box (*figure 2*) (Suitable for blue tits and others)
-  Wooden bat box (*figure 3*)

