



This drawing is copyright. Only figured dimensions to be worked to.

Revision	Drawn	Check	Date

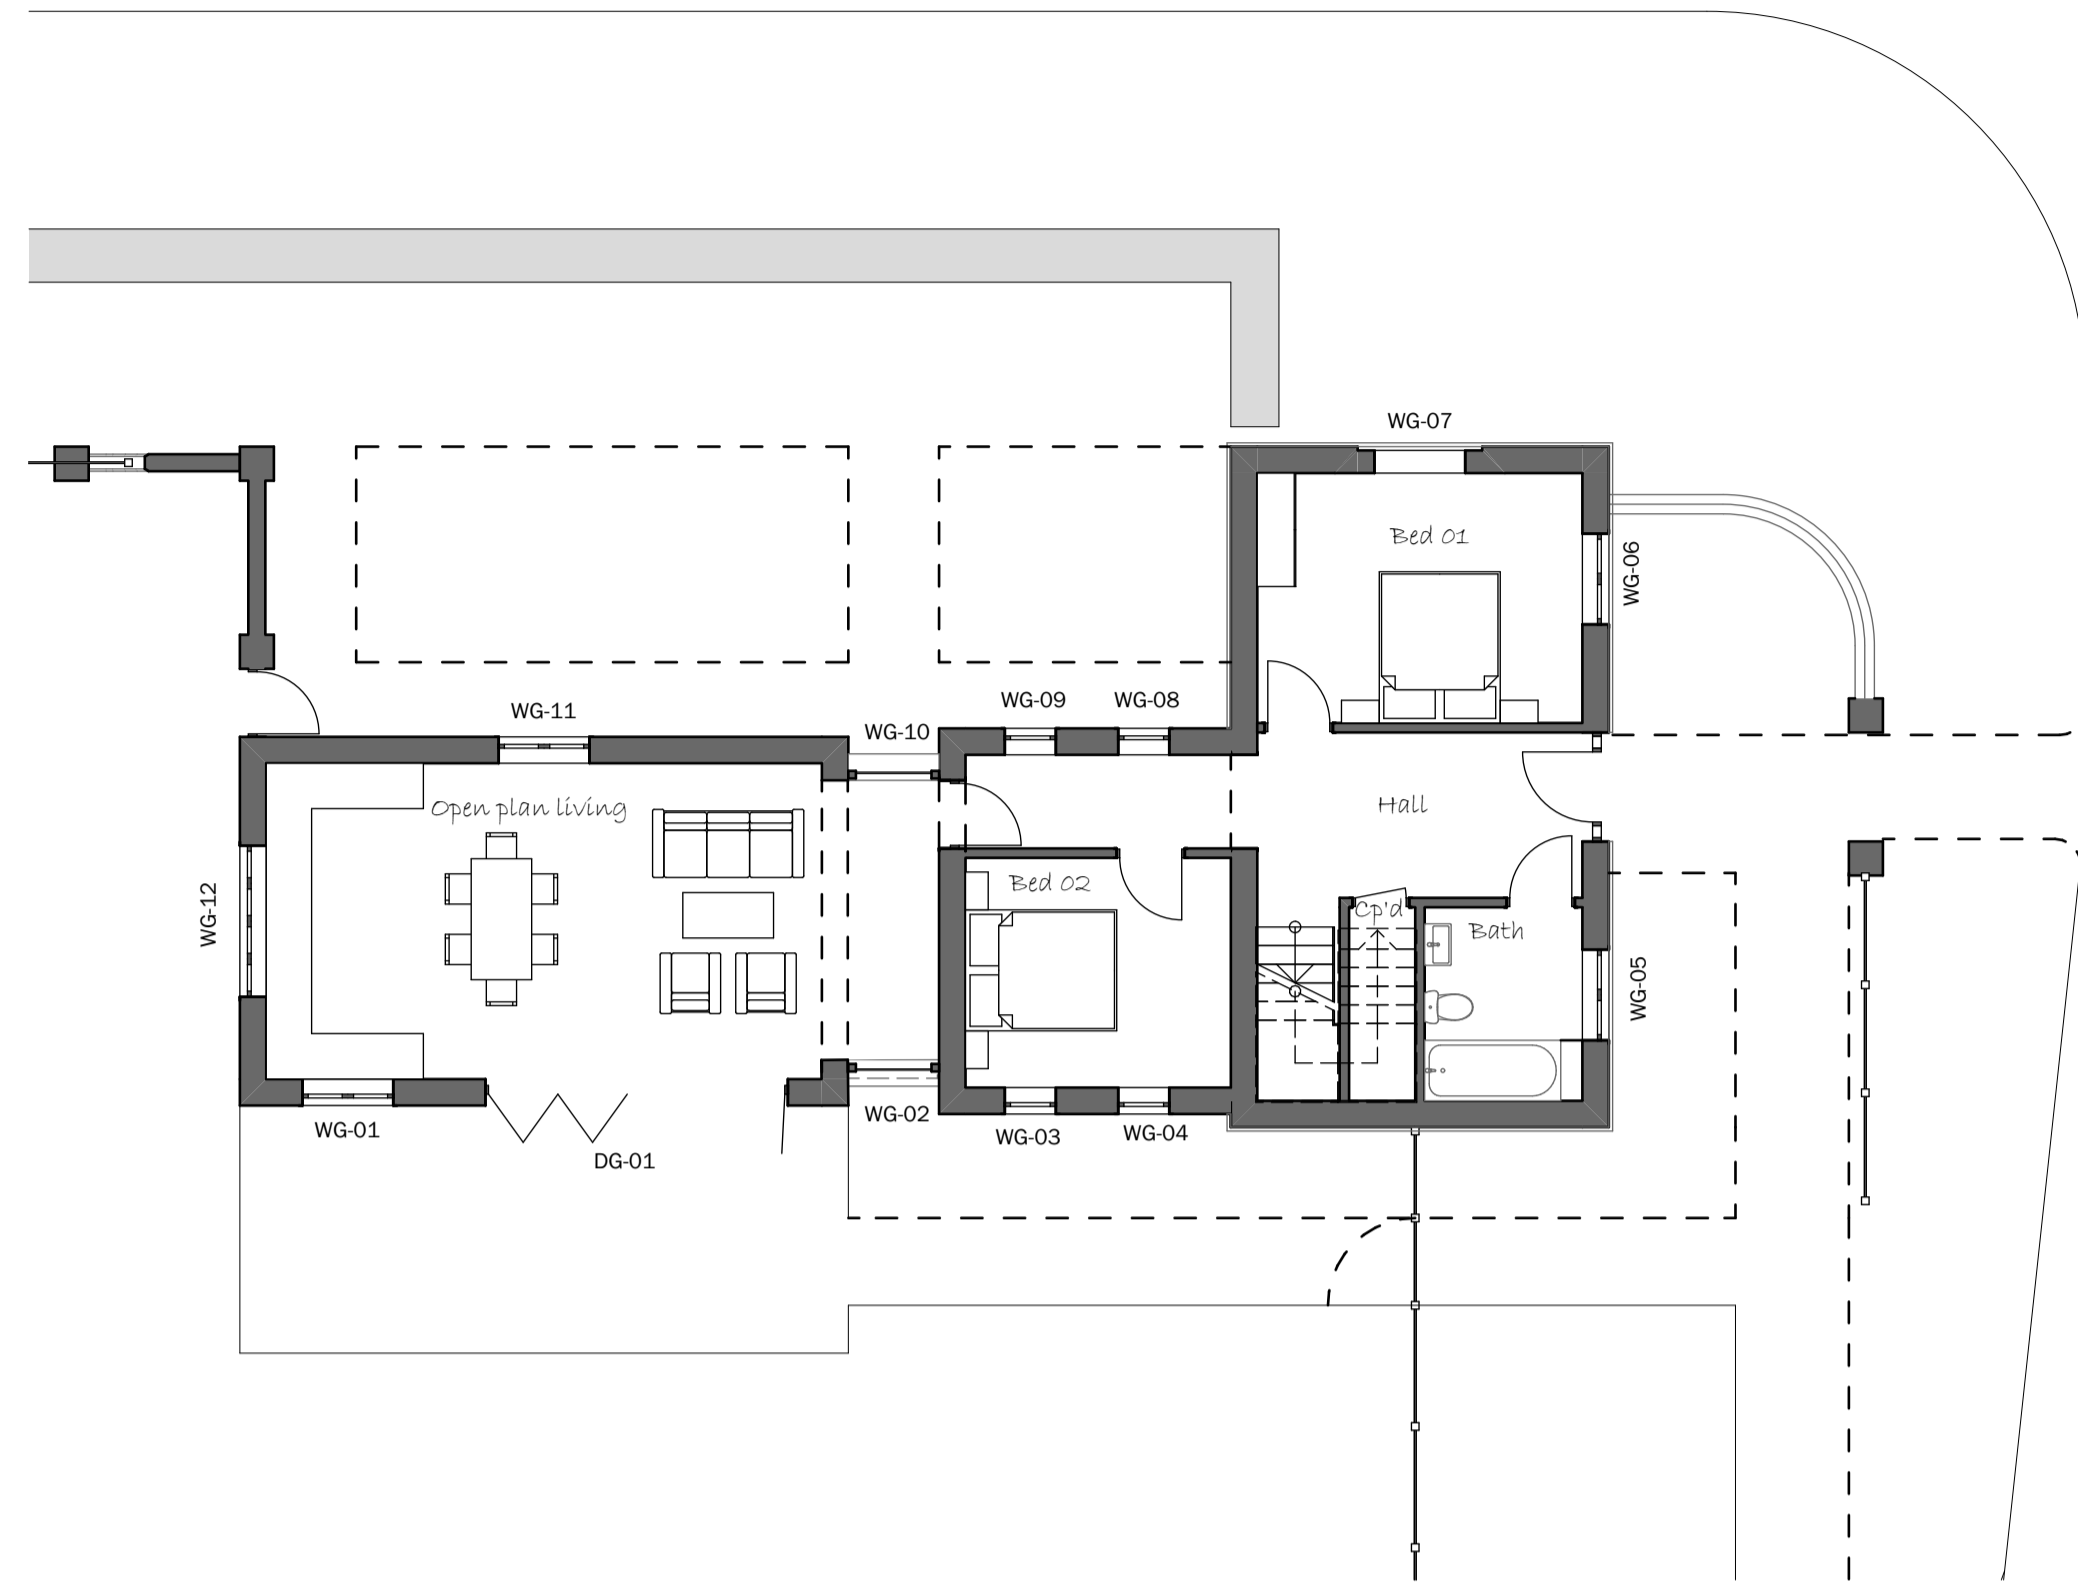


Ground Floor

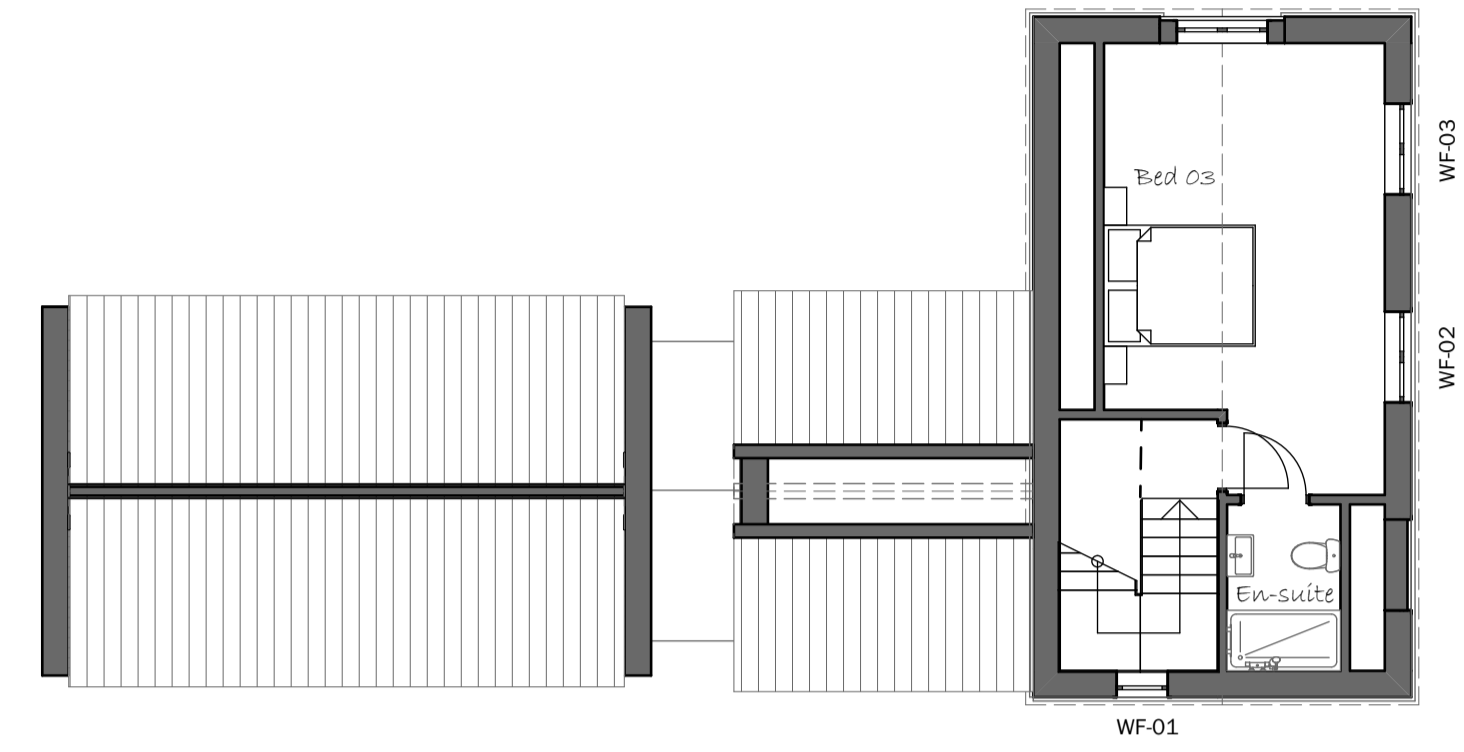

First Floor

<p>WG-01</p>	<p>DG-01</p>	<p>WG-02</p>	<p>WG-03</p>	<p>WG-04</p>	<p>WG-05</p>
<p>WG-06</p>	<p>WG-07</p>	<p>WG-08</p>	<p>WG-09</p>	<p>WG-10</p>	
<p>WG-11</p>	<p>WG-12</p>	<p>WF-01</p>	<p>WF-02</p>	<p>WF-03</p>	

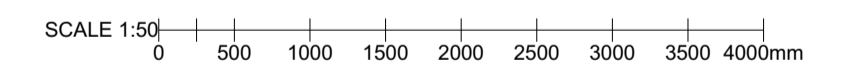

client	Raynham Estate
project	Replacement dwelling; 1, Keepers Cottage, Hempton Road
drawing	Proposed Window Schedule
date	March 23
drawn	JDA
scale @ A1	1:50, 1:100
checked by	NDM



Issuing Office: NORWICH HUNTINGDON - 01603 629871 01480
432220
Brown&Co Offices: Banbury, Brigg, Bury St. Edmunds, Grantham, Holt,
Huntingdon, King's Lynn, Melton Mowbray, Norwich, Retford, Spalding, St Neots,
Caribbean, Poland (Torun), Romania