


# Location Plan

Site Address: The Roosters, Potash Lane, Wyverstone, IP14 4SN

Date Produced: 31-May-2023

Scale: 1:2500 @A4

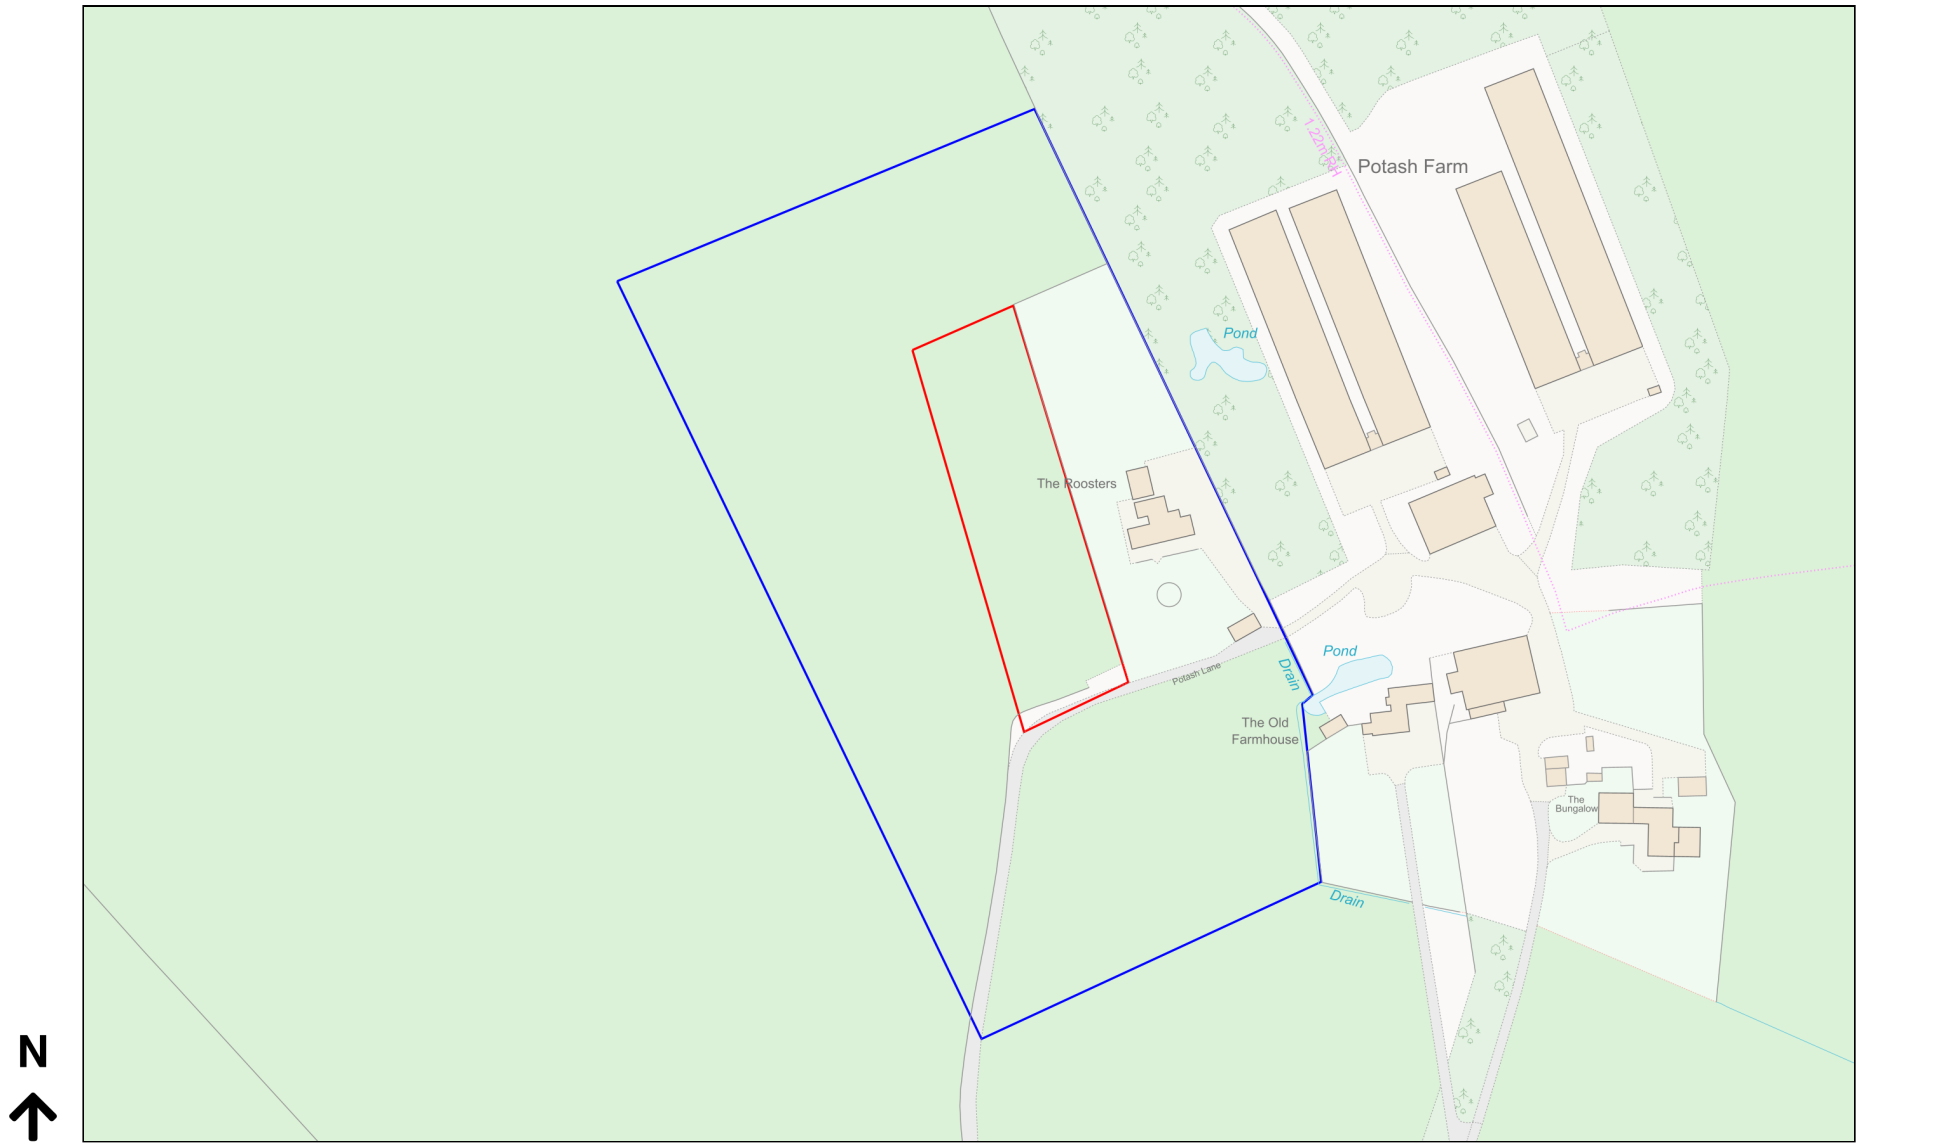

Planning Portal Reference: PP-12164257v2