


Ordnance Survey (c) Crown Copyright 2020. All rights reserved. Licence number 100022432

1 Location Plan
1:1250

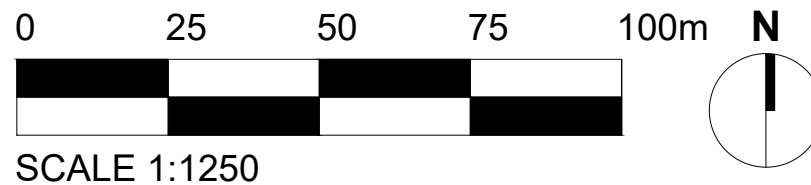

Site Area = 794m²

X	FIRST ISSUE.	MB	15.05.23
Rev:	Details:	By / Chk:	Date:

Copyright of this drawing is vested in J Mason Associates and it must not be copied or reproduced without formal consent. Do not scale off this drawing for construction purposes. All contractors and sub-contractors are responsible for taking and checking all dimensions relative to their work.

Notify J Mason Associates immediately of any variation between drawings and site conditions.

DO NOT SCALE OFF THIS DRAWING FOR CONSTRUCTION PURPOSES - IF IN DOUBT ASK.

Where drawings are based on survey information received, surveys are available on request.

All drawings to be read in conjunction with all relevant Structural and M&E Engineers drawings and specifications.

H&S HAZARDS:

Significant hazards relative to the architectural design shown on this drawing have been assessed and highlighted with reasonable skill and care using a warning triangle system.

This drawing is to be read in conjunction with all other hazards/risks which have been identified and recorded within the construction phase H&S plan.

It is assumed that all works on this drawing will be carried out by a competent contractor working, where appropriate, to an approved method statement.

Significant hazards are defined as: -

- Those not likely to be obvious to a competent contractor or other designers.
- Those of an unusual nature.
- Those likely to be difficult to manage effectively.

J Mason Associates

www.jmasonassociates.co.uk
Tel: 01543 467788
J Mason Associates
St. Thomas House, Wolverhampton Road,
Cannock,
WS11 1AR

J Mason Associates
Registered in England & Wales
5093992

Client:
Ms Annie Marshall

Project:
Hay Lane Farm

Drawing Title:
Location Plan

Stage: RIBA 3	Status: Planning	Sheet Size: A3
Job Number: 2502	Date: 15.05.2023	Scale: 1:1250
2502-01		Revision: -