


Site Location Plan

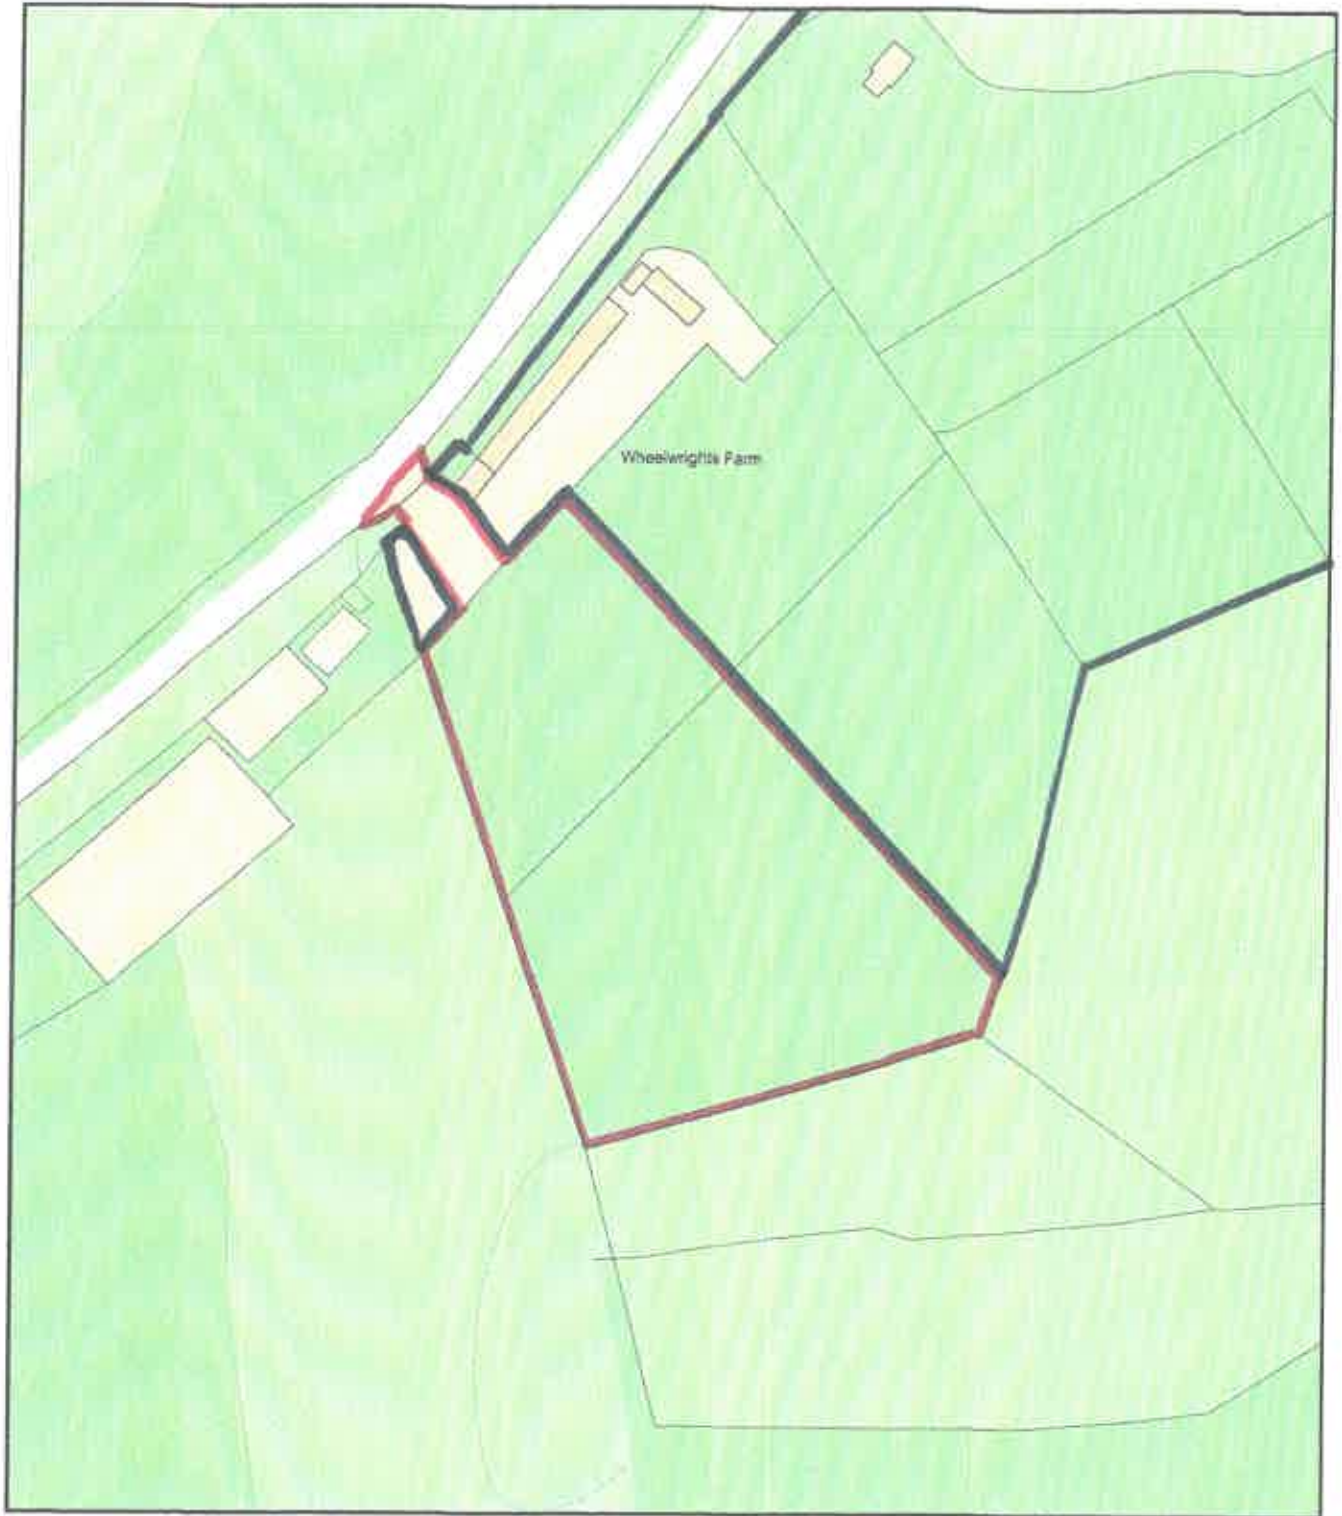

Plan Produced for: Phillip Brown Associates Ltd

Date Produced: 02 Dec 2022

Plan Reference Number: TQRQM22996171702031

Scale: 1:1250 @ A4

RECEIVED 13 MAR 2023