
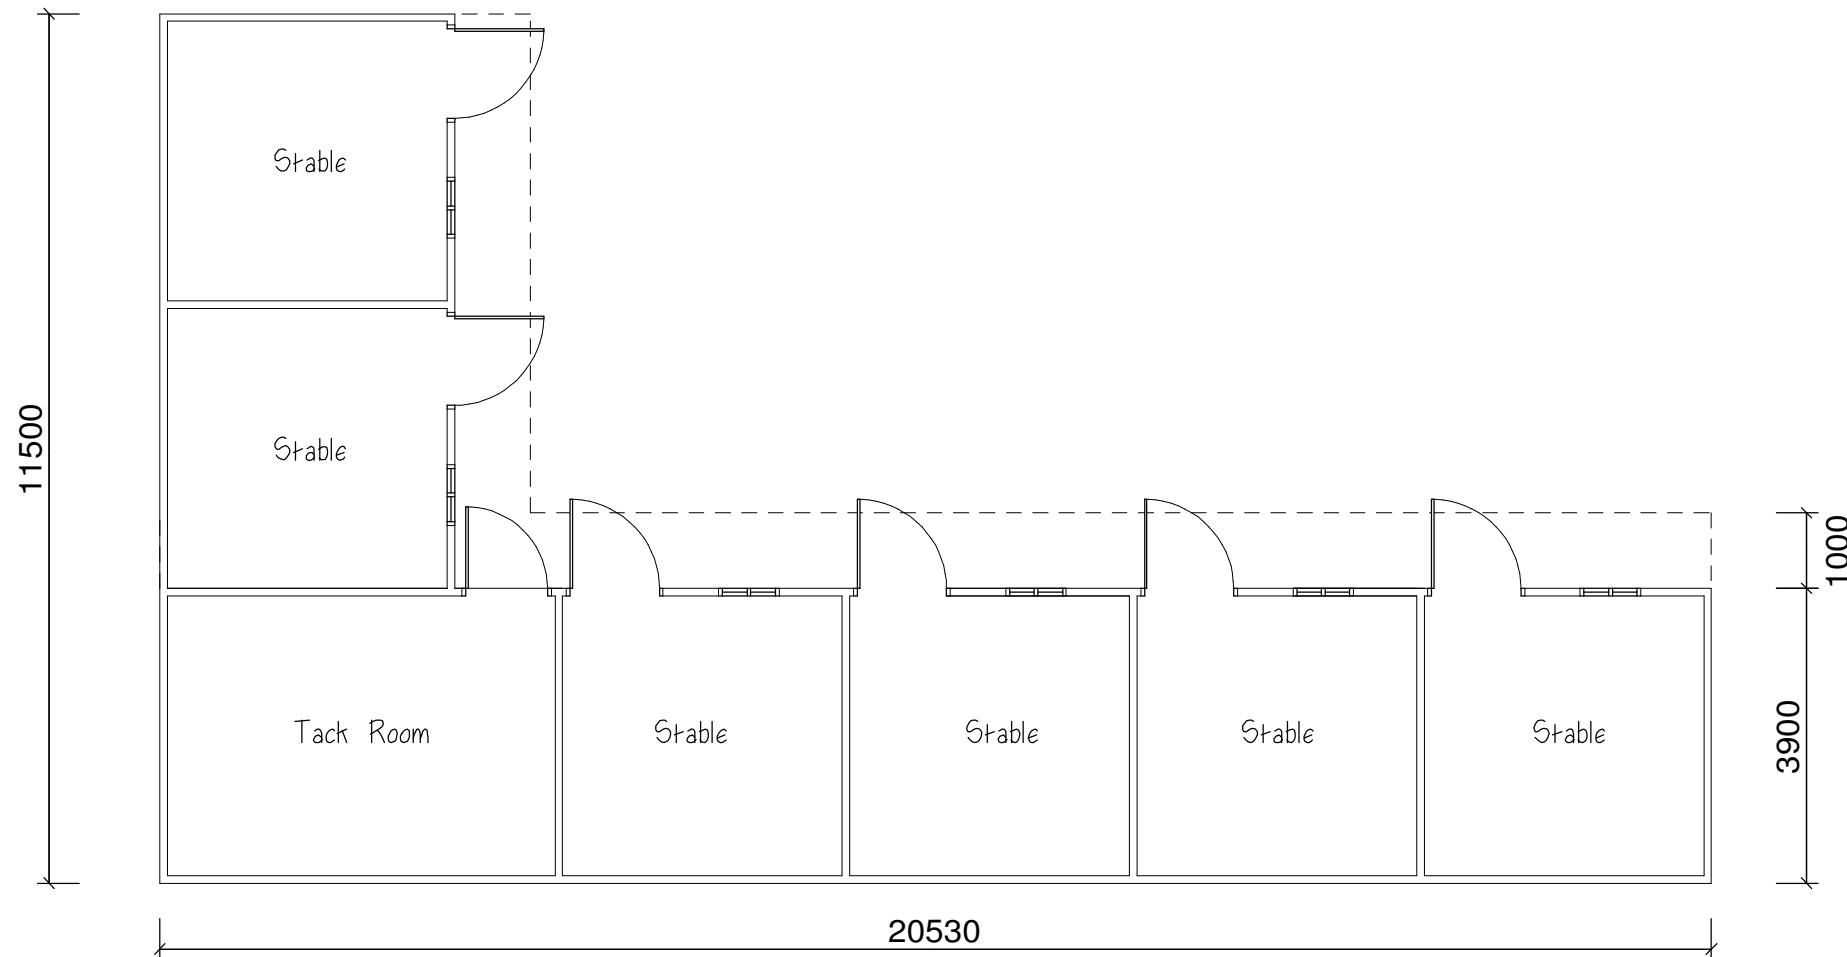
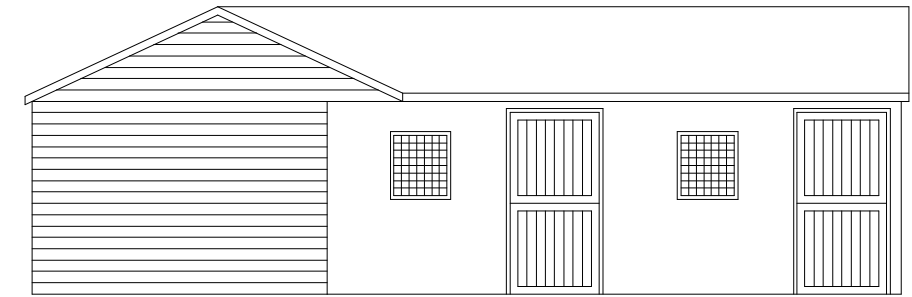
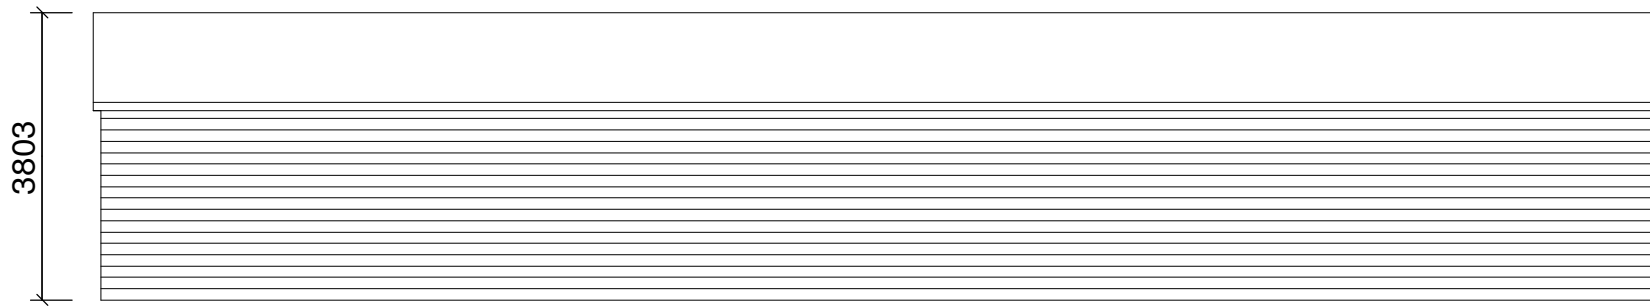


NOTES:  
All dimensions must be checked on site.

-	-	-
	Date	Revisions

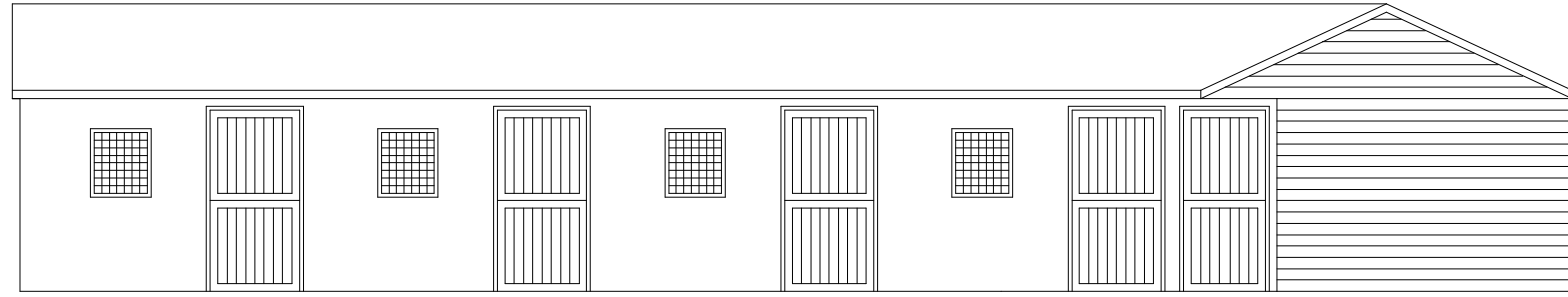

©copyright

**Philip Brown**  
**ASSOCIATES LTD**

CHARTERED TOWN PLANNERS  
& DEVELOPMENT CONSULTANTS

74 Park Road, Rugby, Warwickshire CV21 2QX  
Tel: 01788 570574  
Email: philipbrownassociates@talktalk.net

Client

Mr J. Cash

Job Title

Stable Building  
REF: PBA - 02/2

Scale

1:100

Sheet

A3

Date

December 2022

Drawn by

Samuel Brown

