


Site Referred to




Crown Copyright 2005. All rights reserved. Licence number 100020449

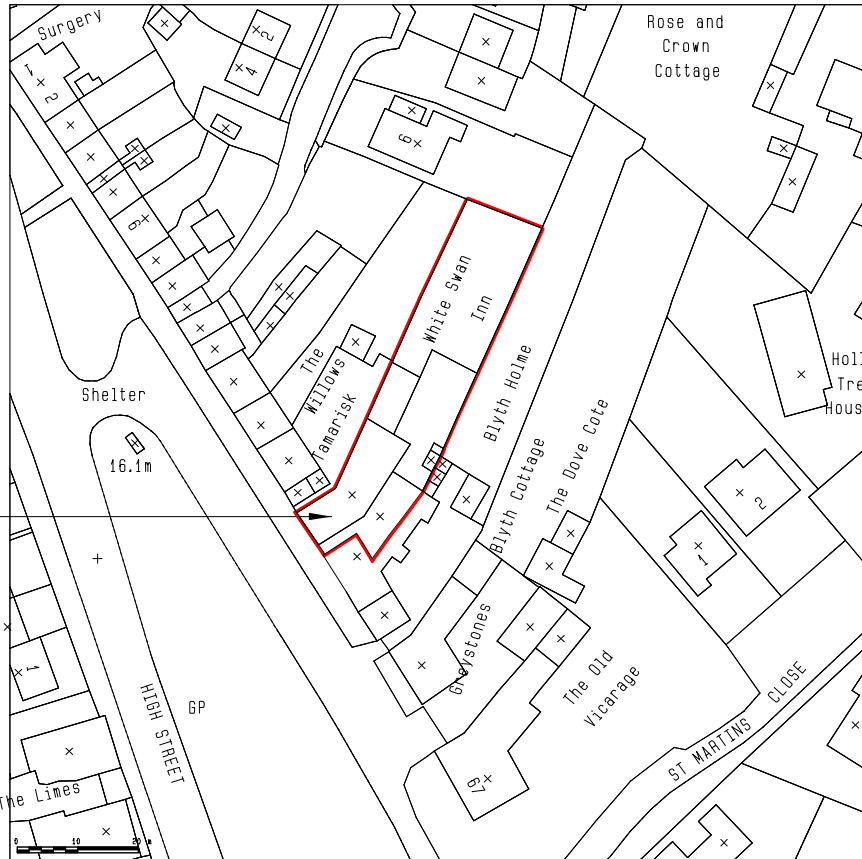

Site Location Plan

Scale 1:1250

 

Applied Design Partnership Ltd
 Project Management • Interior Design • Architecture
 2a ROBIN LANE, PUDSEY, WEST YORKSHIRE LS28 7BN
 Tel: 07973 819846
 email : david@adpdesignpartnership.co.uk

Site
White Swan Inn
Blyth Holme, Blyth
S81 8EQ

Title
Site Location Plan

Drawing Ref.	Drawing No. 1260-04	Revision
Scale 1:1250 @ A4	Drawn DM	Date