




Elevation (A) to North West Boundary as Proposed

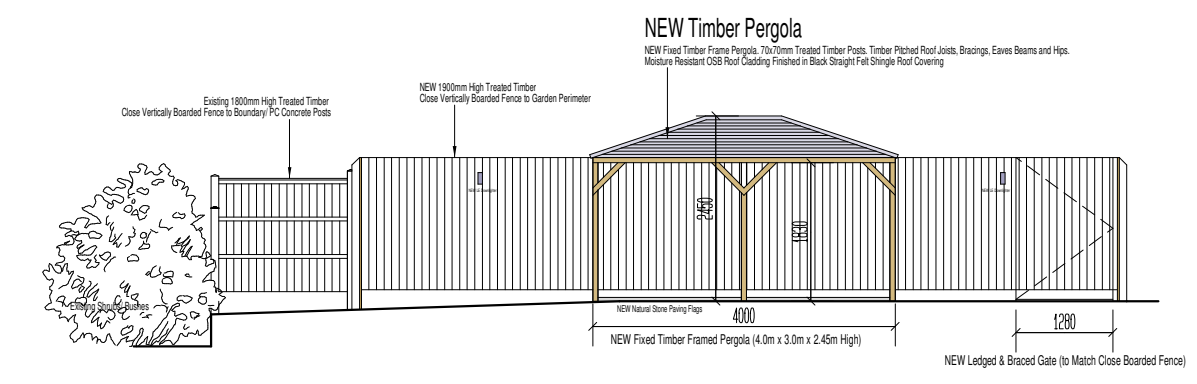


Elevation (B) to North East Boundary as Proposed

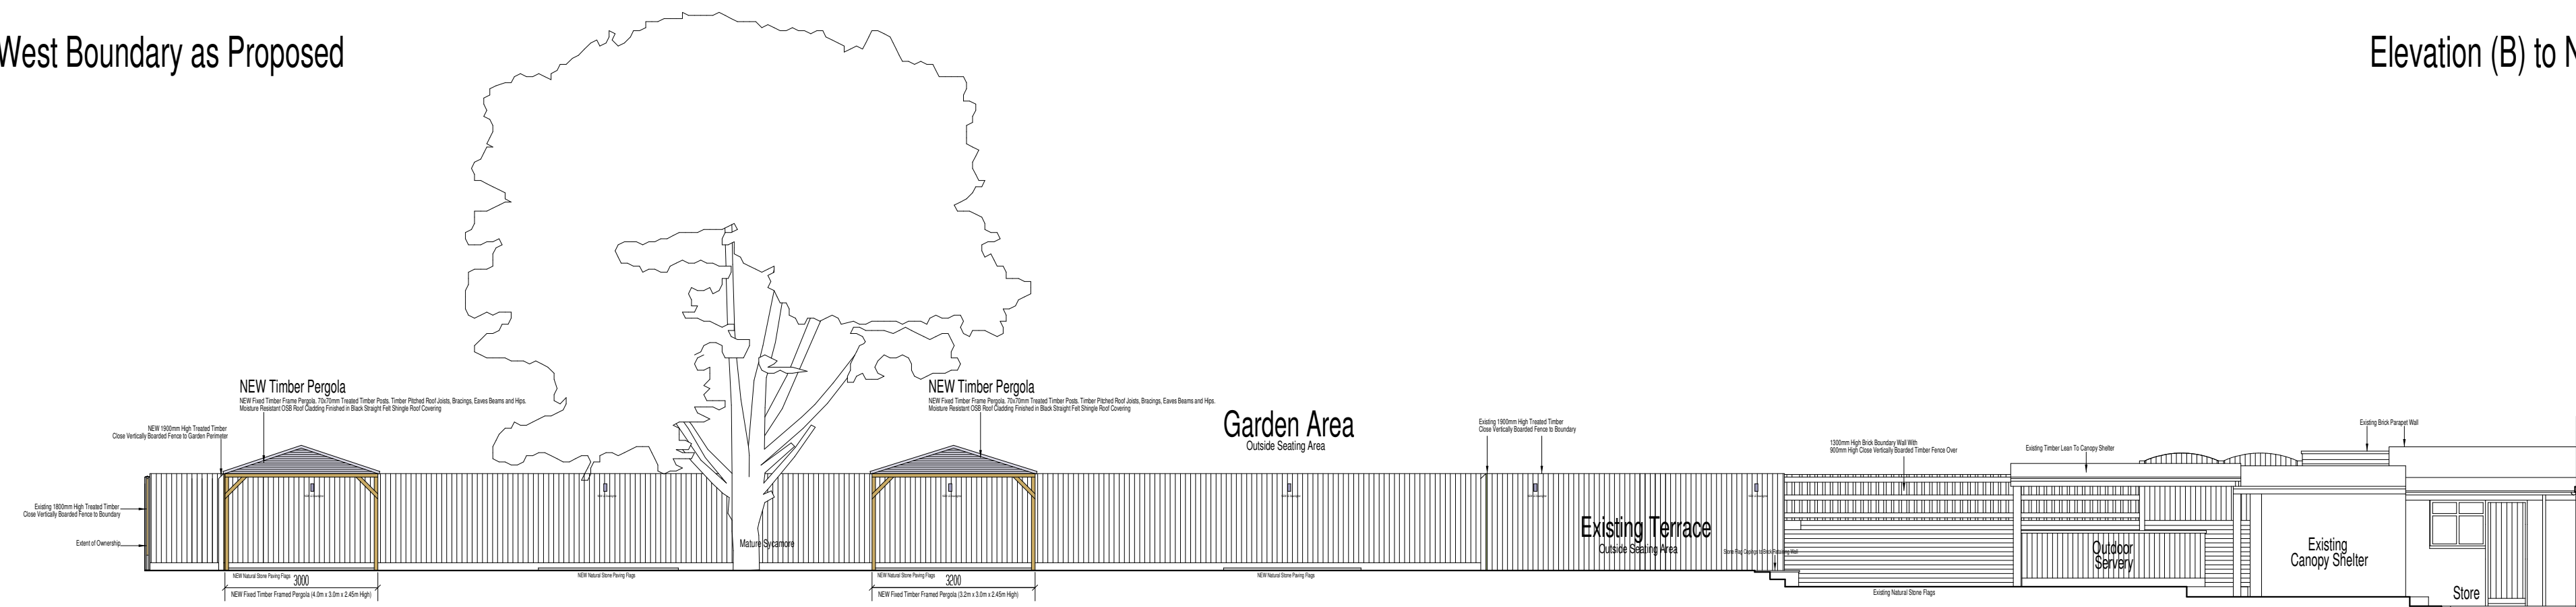


Elevation (C) to South East Boundary as Proposed

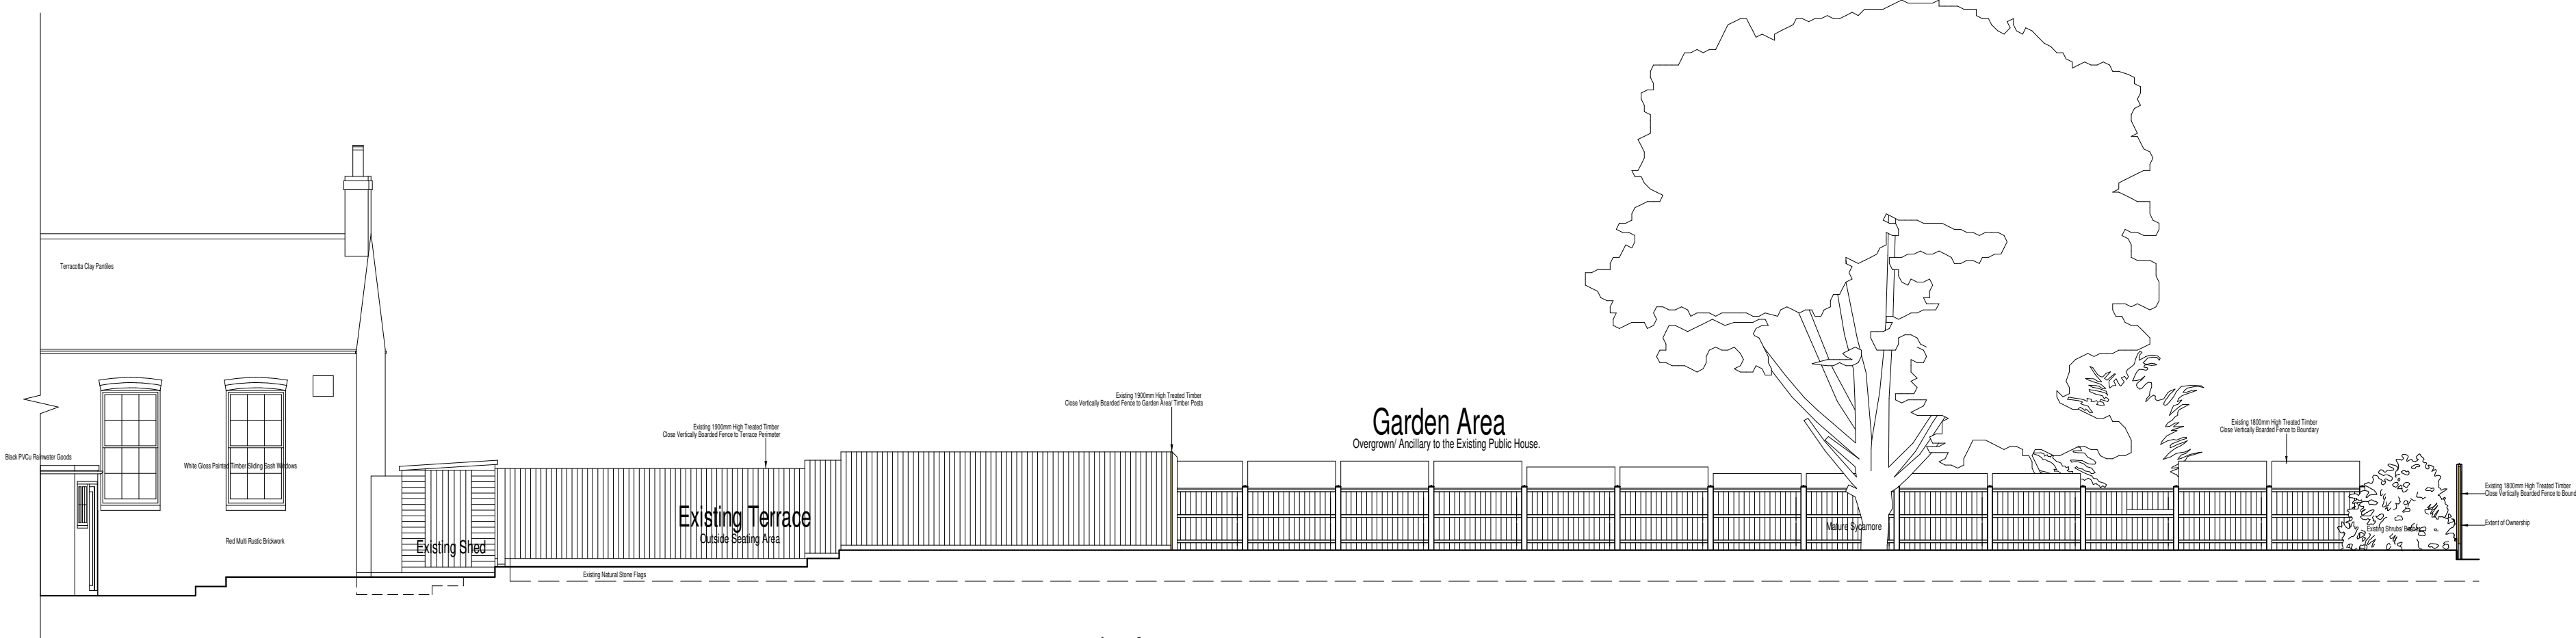


Elevation (A) to North West Boundary as Existing

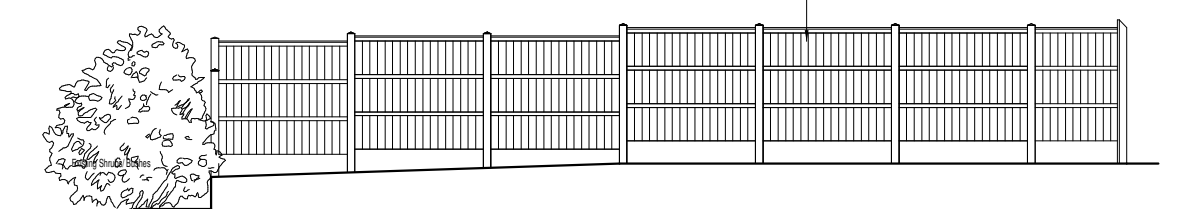

Elevation (B) to North East Boundary as Existing

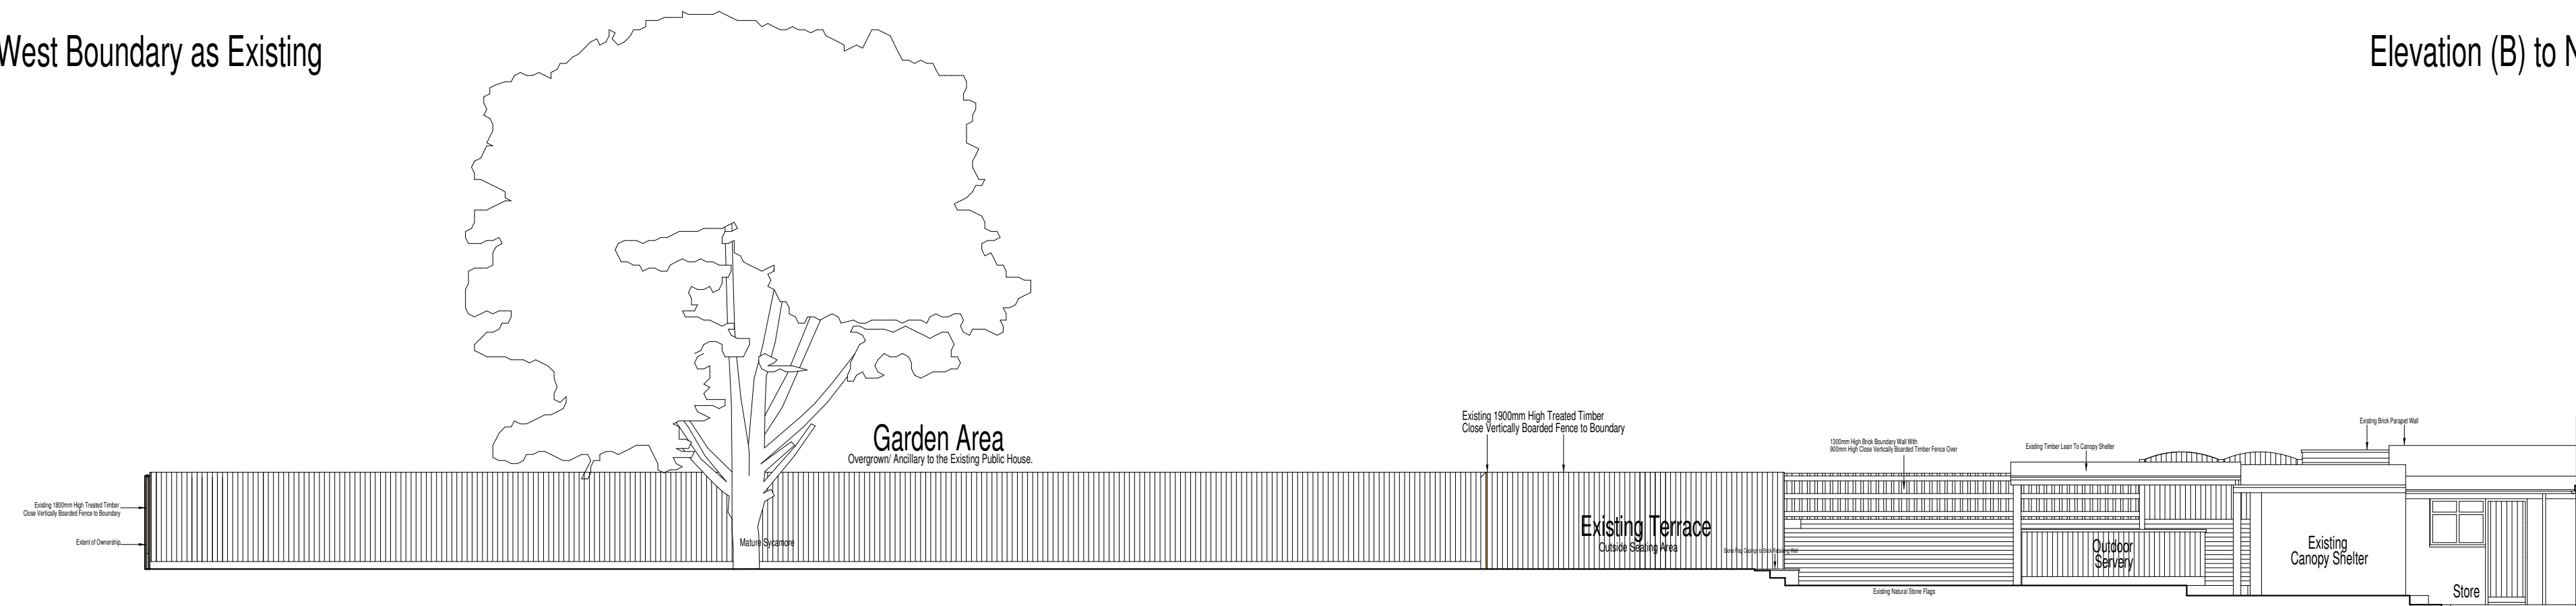

Elevation (C) to South East Boundary as Existing

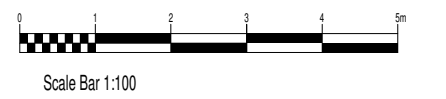

**Drawing Status**

The contractor is responsible for checking and verifying all site dimensions, any discrepancies should be reported to the designer prior to commencement on site.

The contractor is also responsible for checking this drawing against all other specialist drawings provided.

All work to be carried out strictly in accordance with the Building Regulations

© This drawing remains the copyright of Applied Design Partnership Ltd

 <b>Applied Design Partnership Ltd</b> Project Management • Interior Design • Architecture 2a ROBIN LANE, PUDSEY, WEST YORKSHIRE LS28 7BN Tel: 01753 818844 email: dson@adppartnership.co.uk		
Site <b>White Swan Inn</b> <b>Blyth Holme, Blyth</b> <b>S81 8EQ</b>		
Title <b>Elevations as Existing and Proposed</b>		
Drawing Ref.	Drawing No.	Revision
	1260-02	
Scale	Drawn	Date
1:100 @ A1	DM	