


- Notes**
1. No Dimensions are to be scaled from the drawing.
  2. Contractors must verify all ground conditions at all before commencing any work or making any deep excavations.
  3. The drawings to the scale of the Architect. They do not form part of the contract and may be reproduced without the written consent of the architect.
  4. Site Location Plans are prepared from the Ordnance Survey/Map with the sanction of the Controller of H.M. Stationery Office Crown Copyright Reserved.

No.	Revisions	By	Date

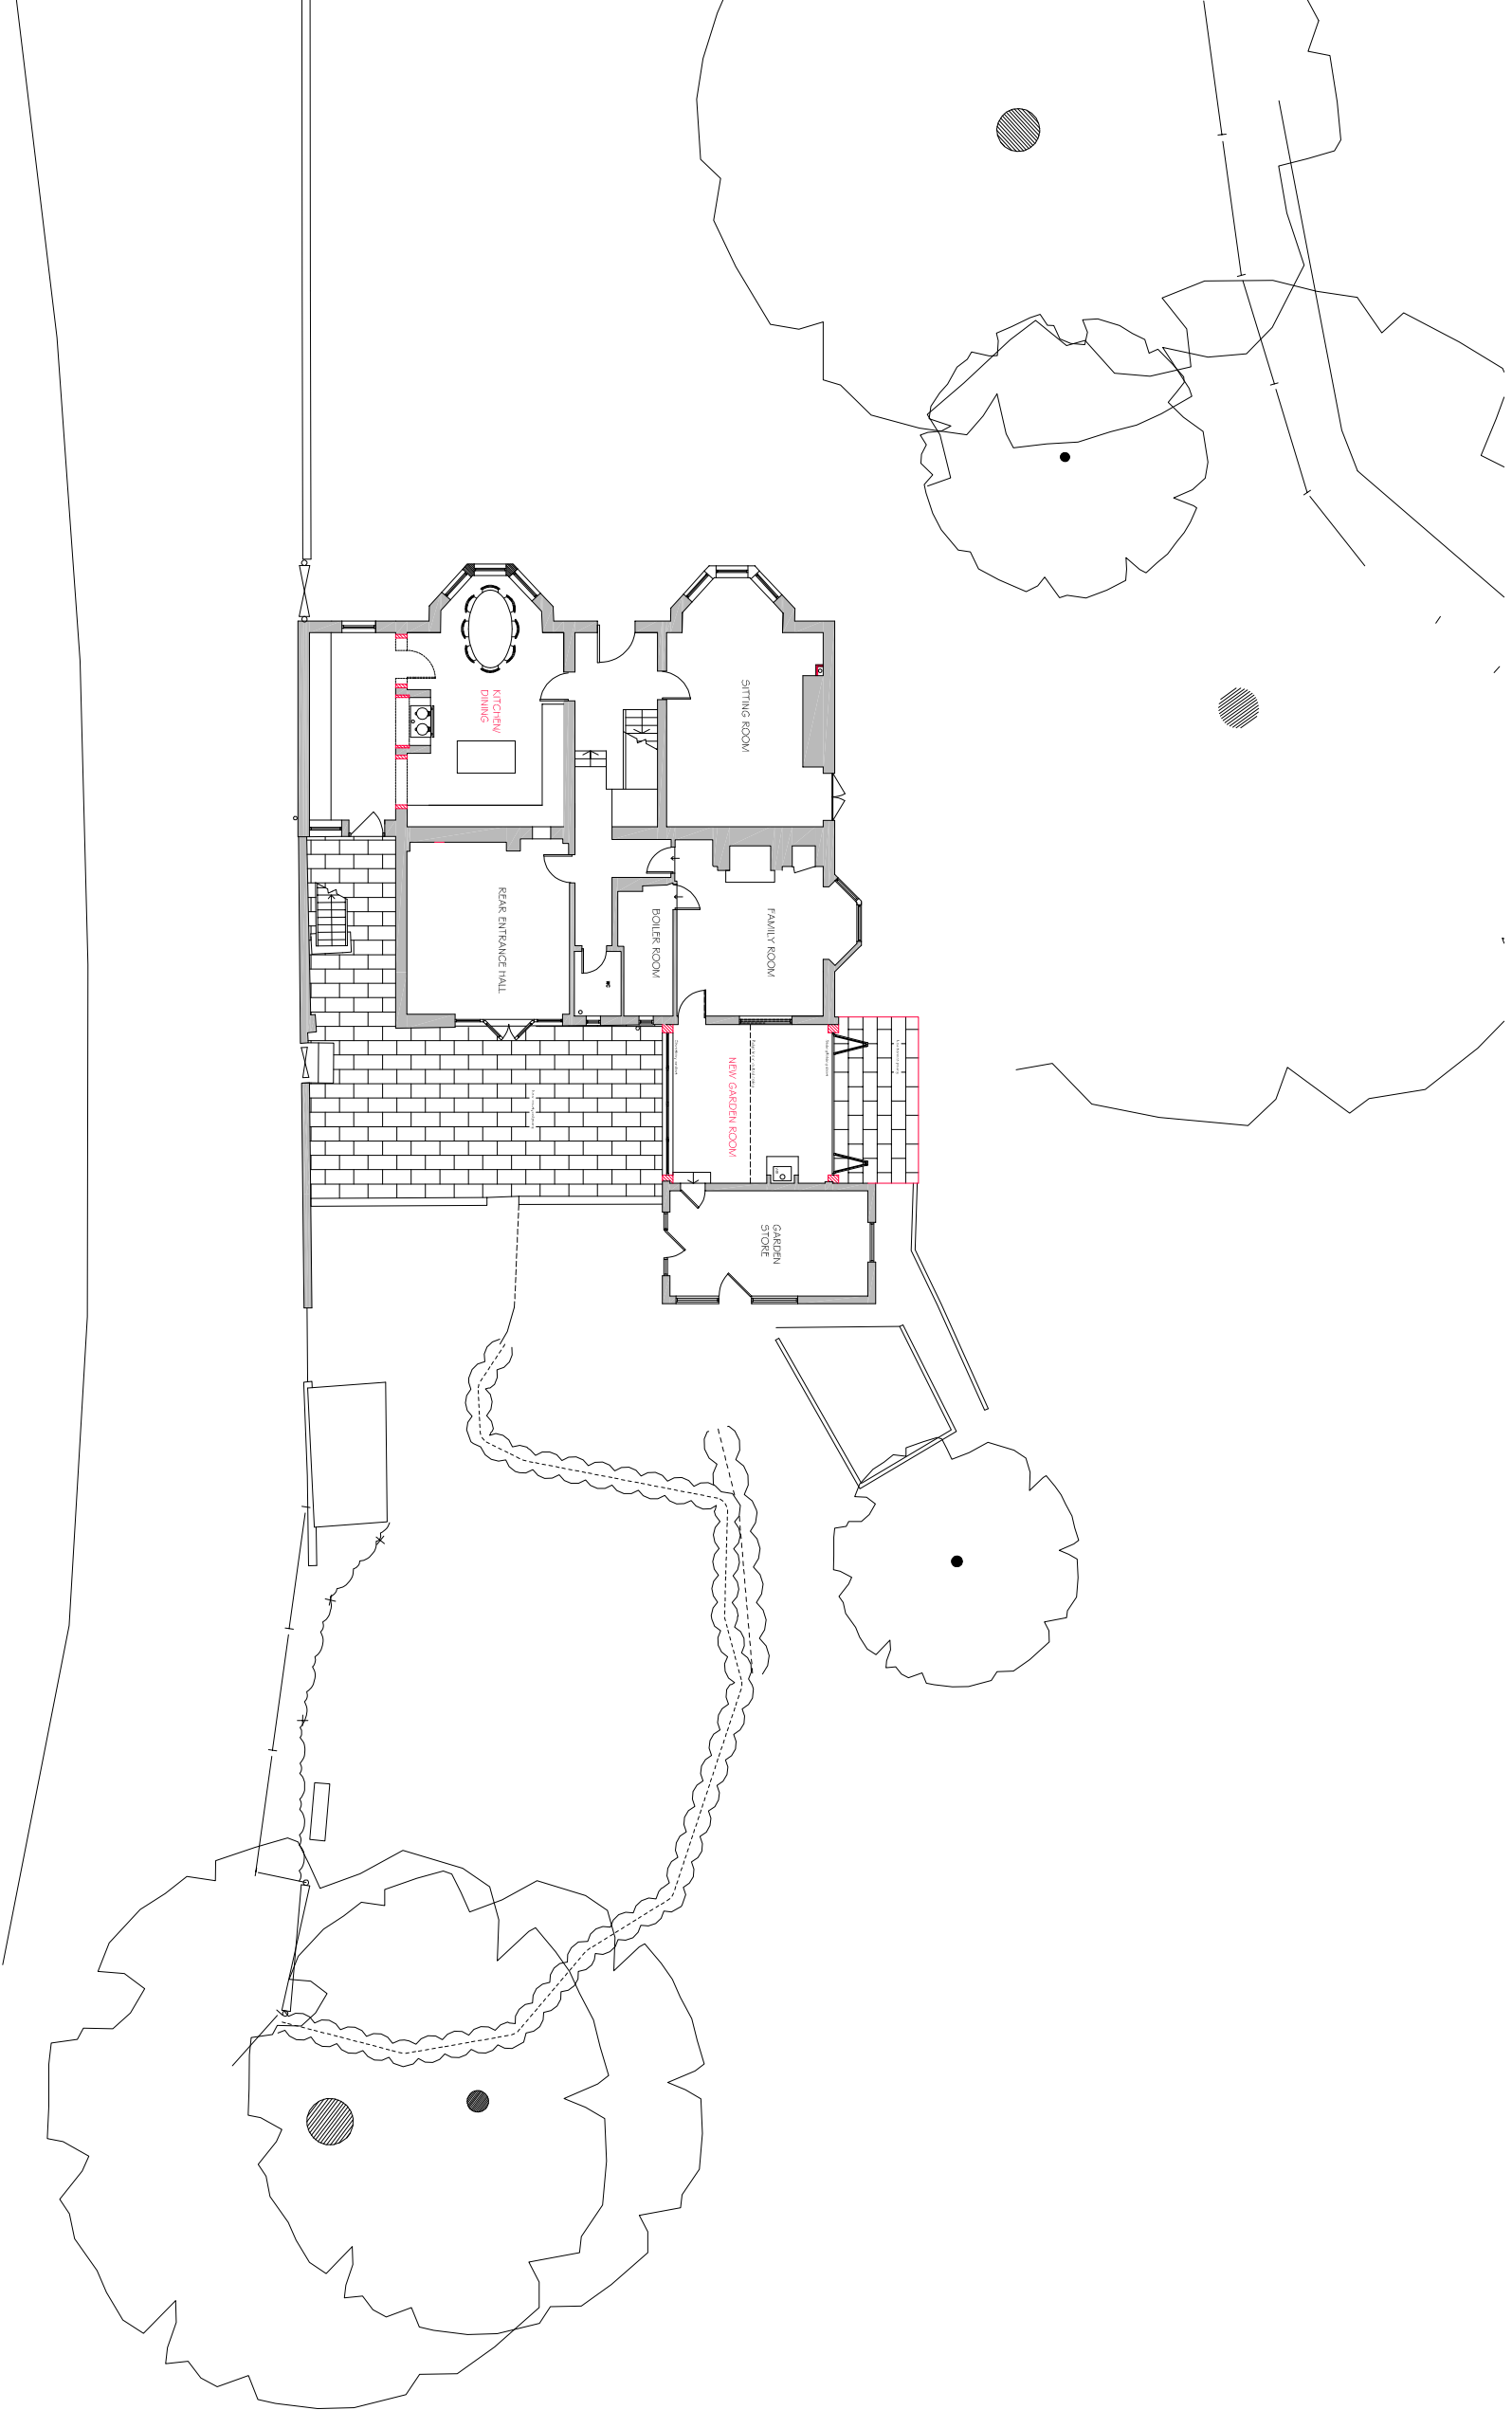

**PROPOSED BLOCK PLAN 1:100 @ A1**

Metres 0 1 2 3 4 5 6

Client  
**MRS CLAIRE WEST**

Job  
**SYLEHAM HOUSE  
 INTERNAL ALTERATIONS &  
 NEW SINGLE STOREY EXTENSION**



Drawing Title  
**PROPOSED BLOCK PLAN**

Scale 1:100@A1 1:200@A3 Date **MAY 2023**

Drawn By	Checked	Stage
<b>PA</b>	<input type="checkbox"/> PRELIMINARY	<input checked="" type="checkbox"/> PLANNING
	<input type="checkbox"/> BUILDING REGS	<input type="checkbox"/> TENDER
	<input type="checkbox"/> CONSTRUCTION	<input type="checkbox"/> AS BUILT

Drawing No. **AT / 101 / 02**