




ELEVATION 2 (SOUTH - WEST) (1:100)

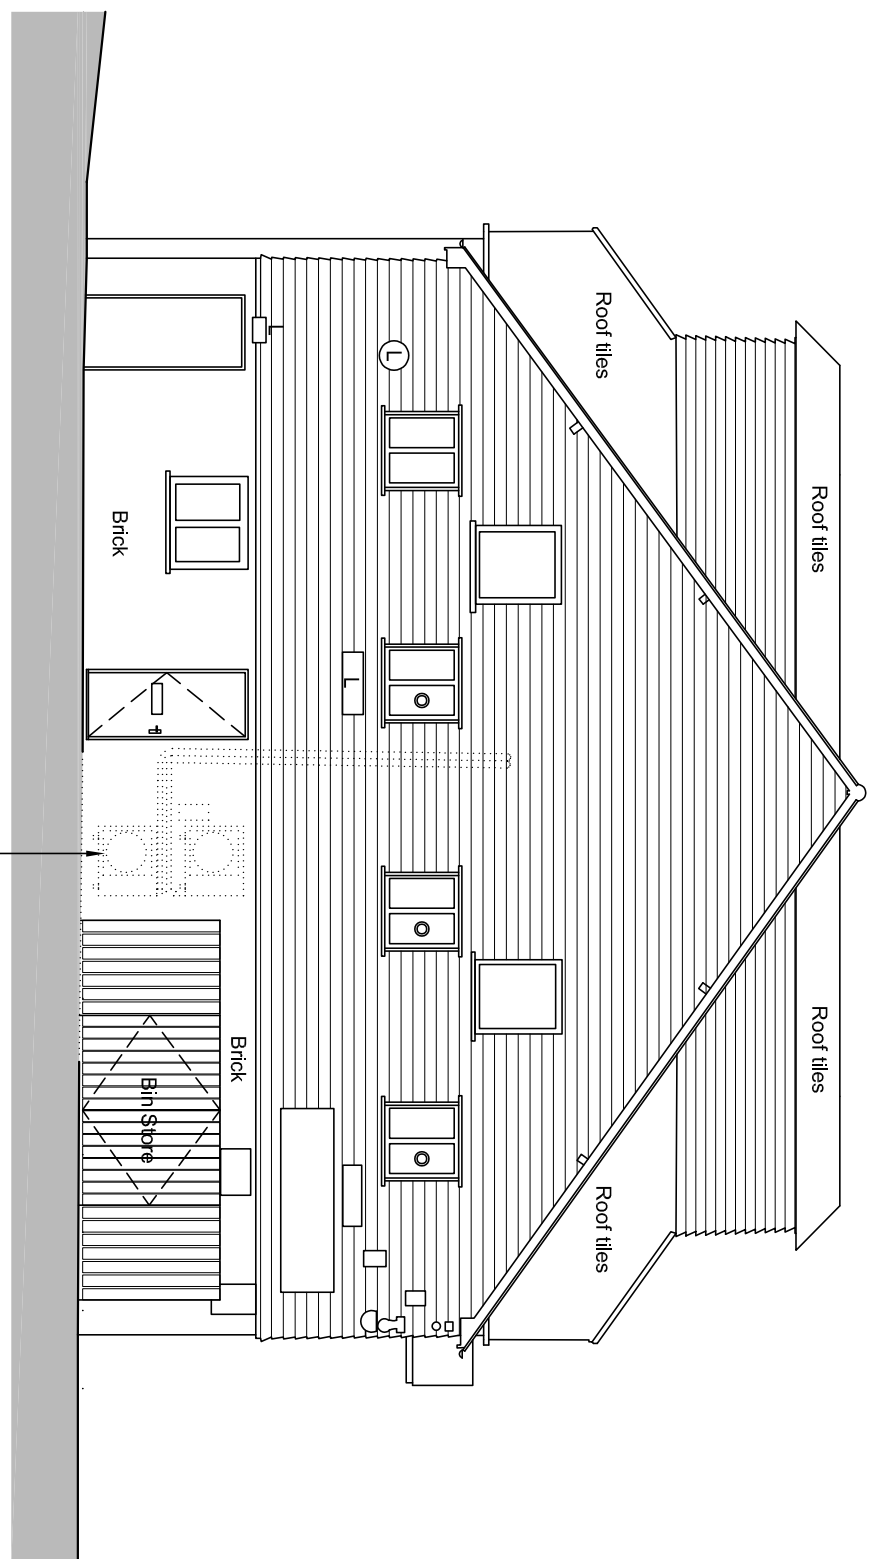


ELEVATION 1 (NORTH - WEST) (1:100)

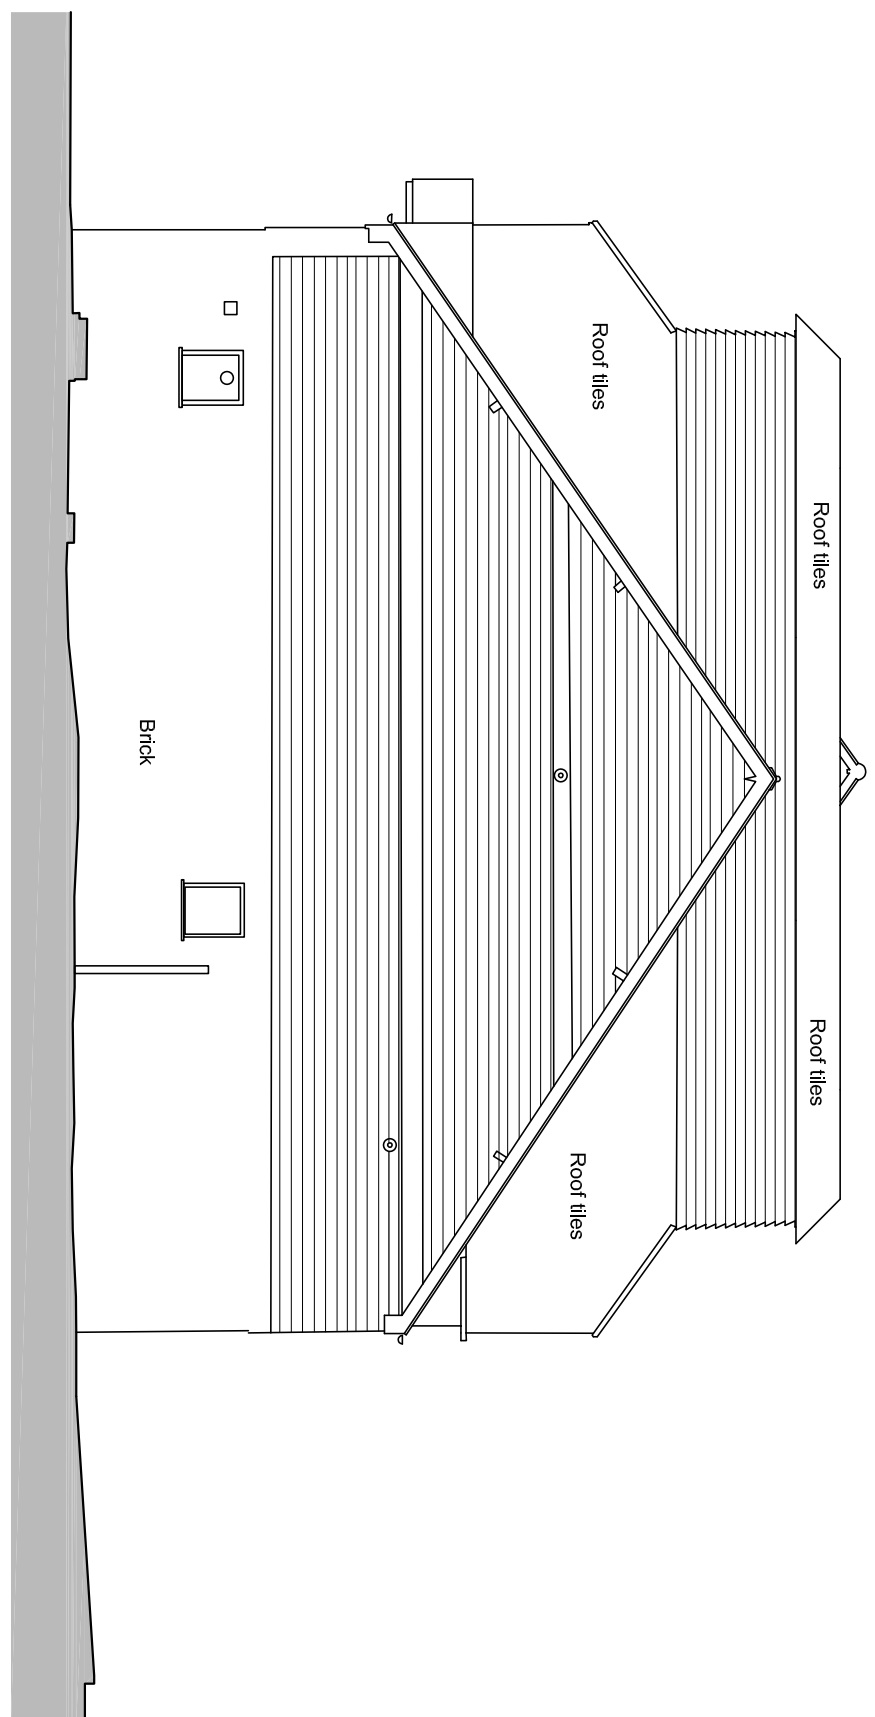

ELEVATION 3 (SOUTH - EAST) (1:100)

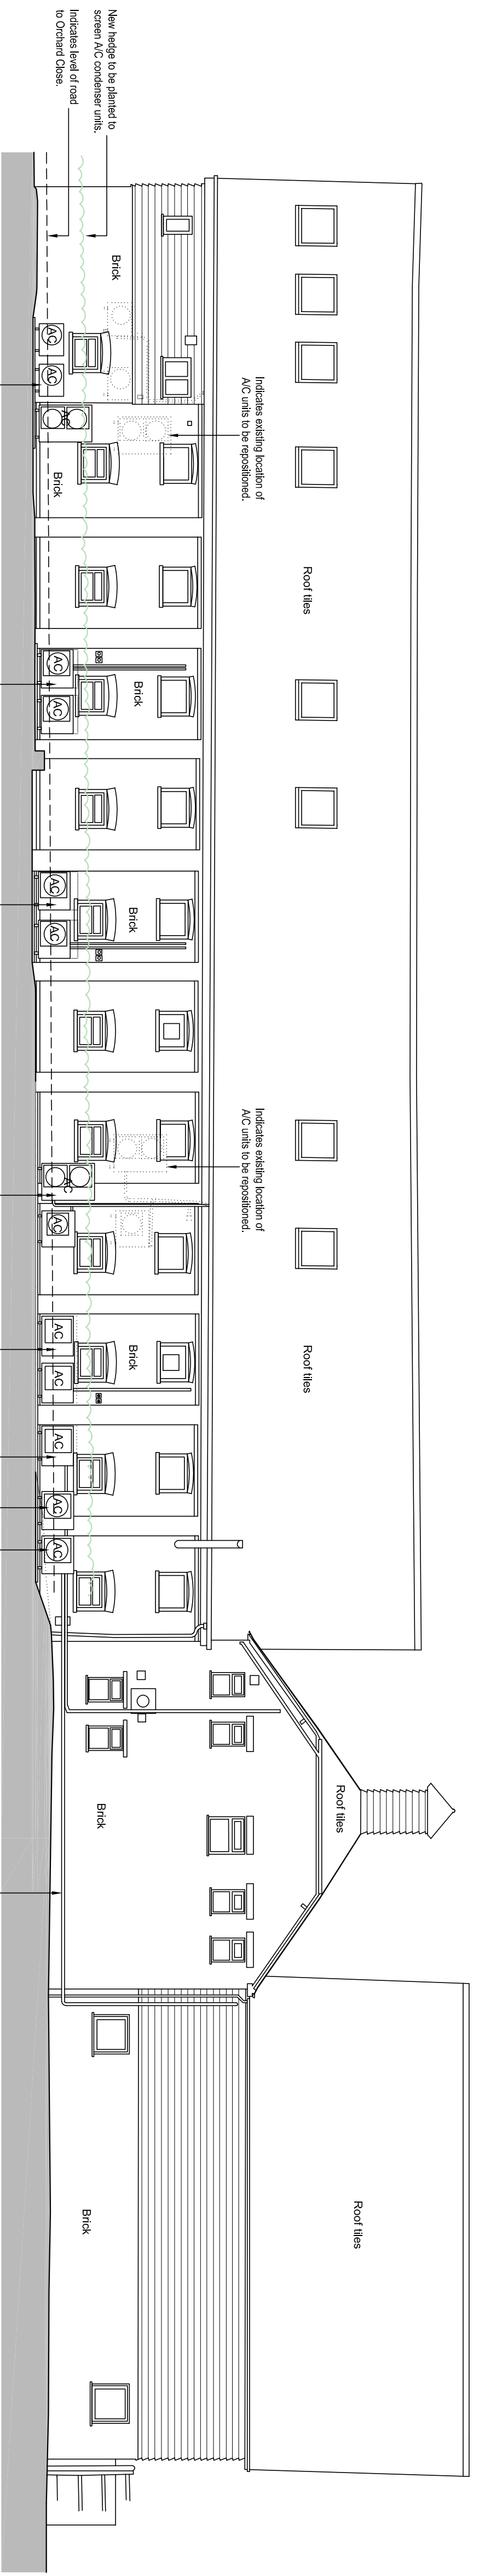

ELEVATION 4 (NORTH - EAST) (1:100)

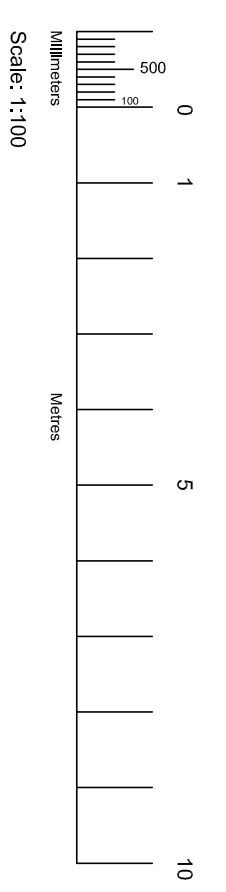

(PLANNING)

Carter Jonas

One Station Square, Cambridge, CB1 2QA
 Tel: (0)1223 369771
 Web: www.carterjonas.co.uk

Job title
 1 - 2, RIVERSIDE,
 STANSTEAD ABBOTTS, WARE, SG12 8AP.

Drawing title
 PROPOSED ELEVATIONS.

Date: 12.04.23 Scale(s): 1:100 @ A1
 Drawn by: SWB Checked by: CB

Drawing No: J0061031 - 51 Rev: A