



This drawing is copyright.

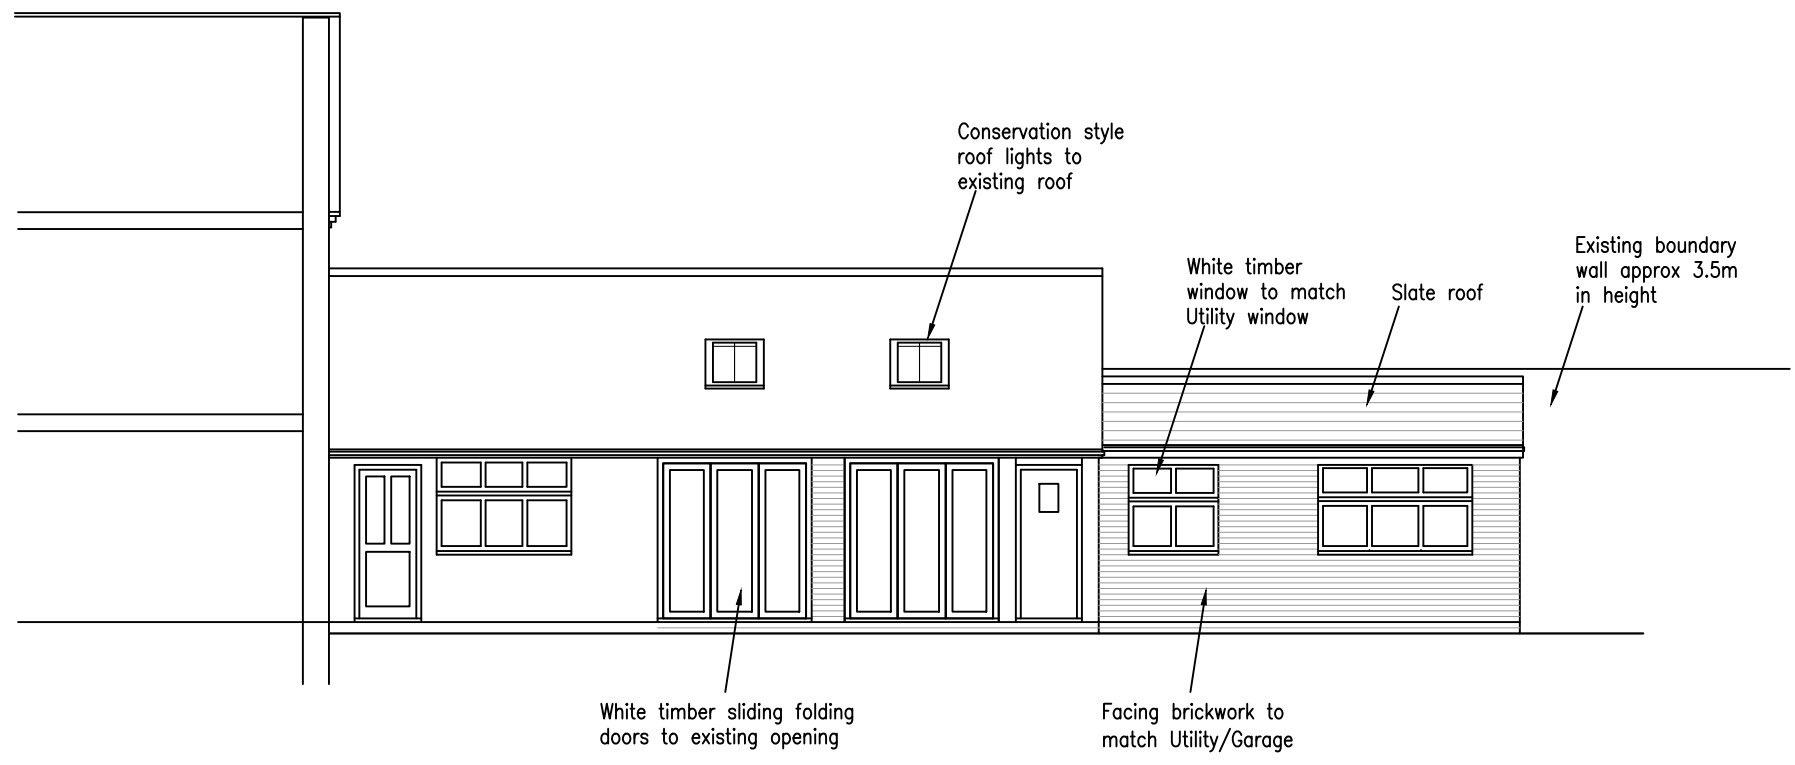

Proposed elevation A

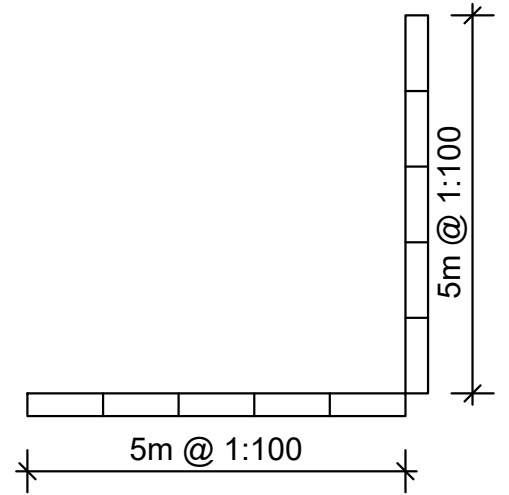

Proposed elevation B

Rev.	Description.	Date.
------	--------------	-------

AT Design (Welwyn) Ltd
 Architectural Design Services
 30c High Street, Welwyn, Herts AL6 9EQ
 Tel: 07931703297 - email: adamtrigg@hotmail.com

Title;
 Proposed rear extension
 Walkern Mill House
 151 High Street
 Walkern, Herts, SG2 7NP
 Proposed elevations

Scale : 1:100 at A3
 Date : May 2023
 Drawn by: AT

Drg.No: AT1133-07