

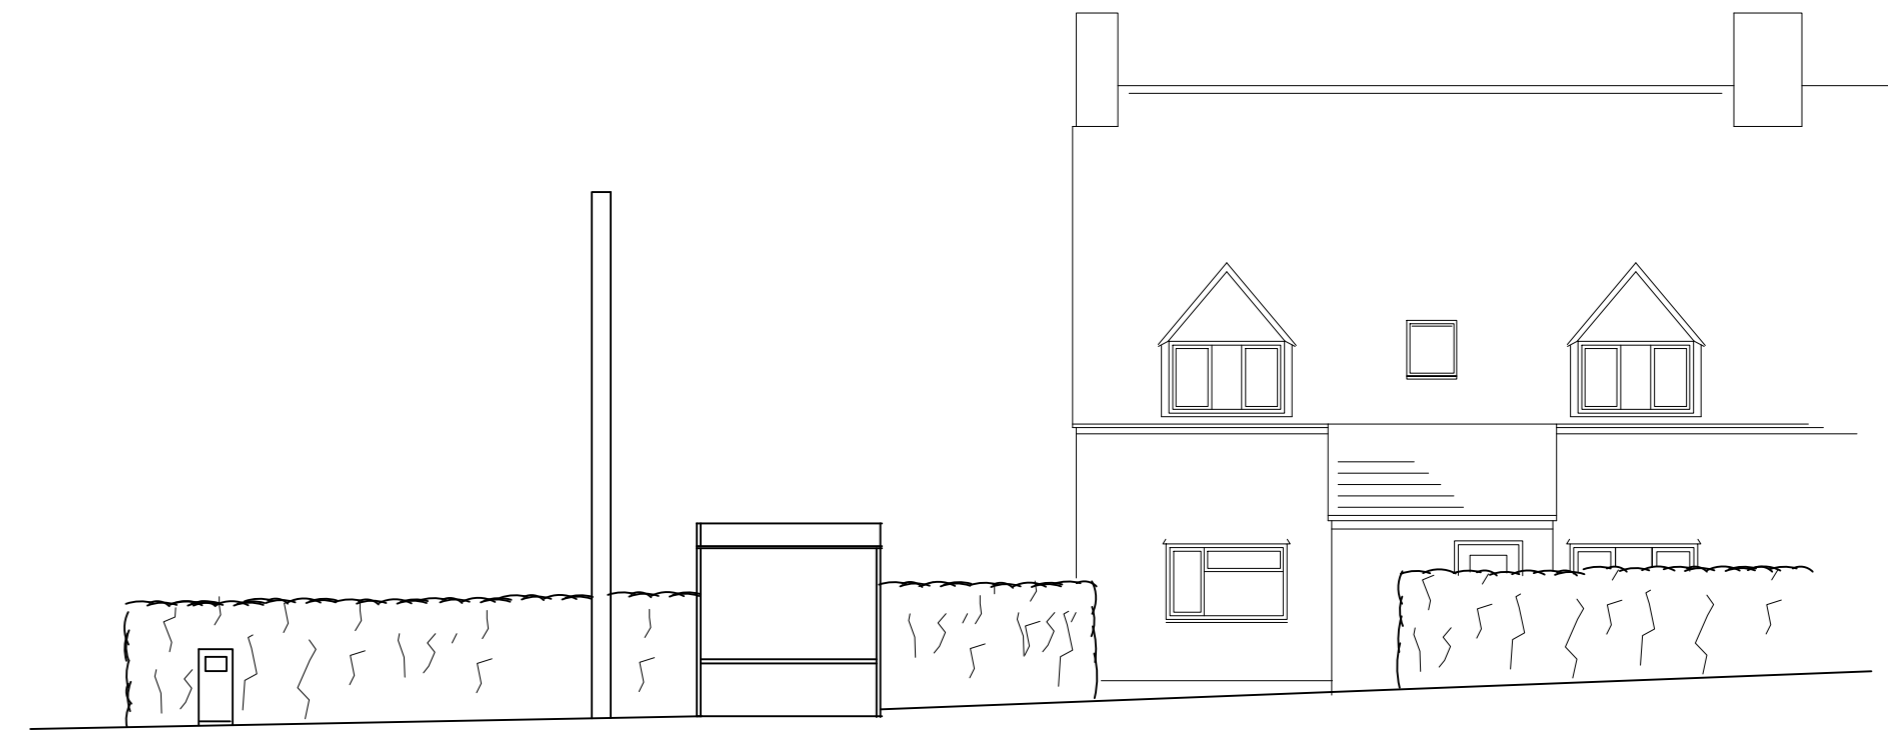


EXISTING STREET SCENE  
Scale - 1:100

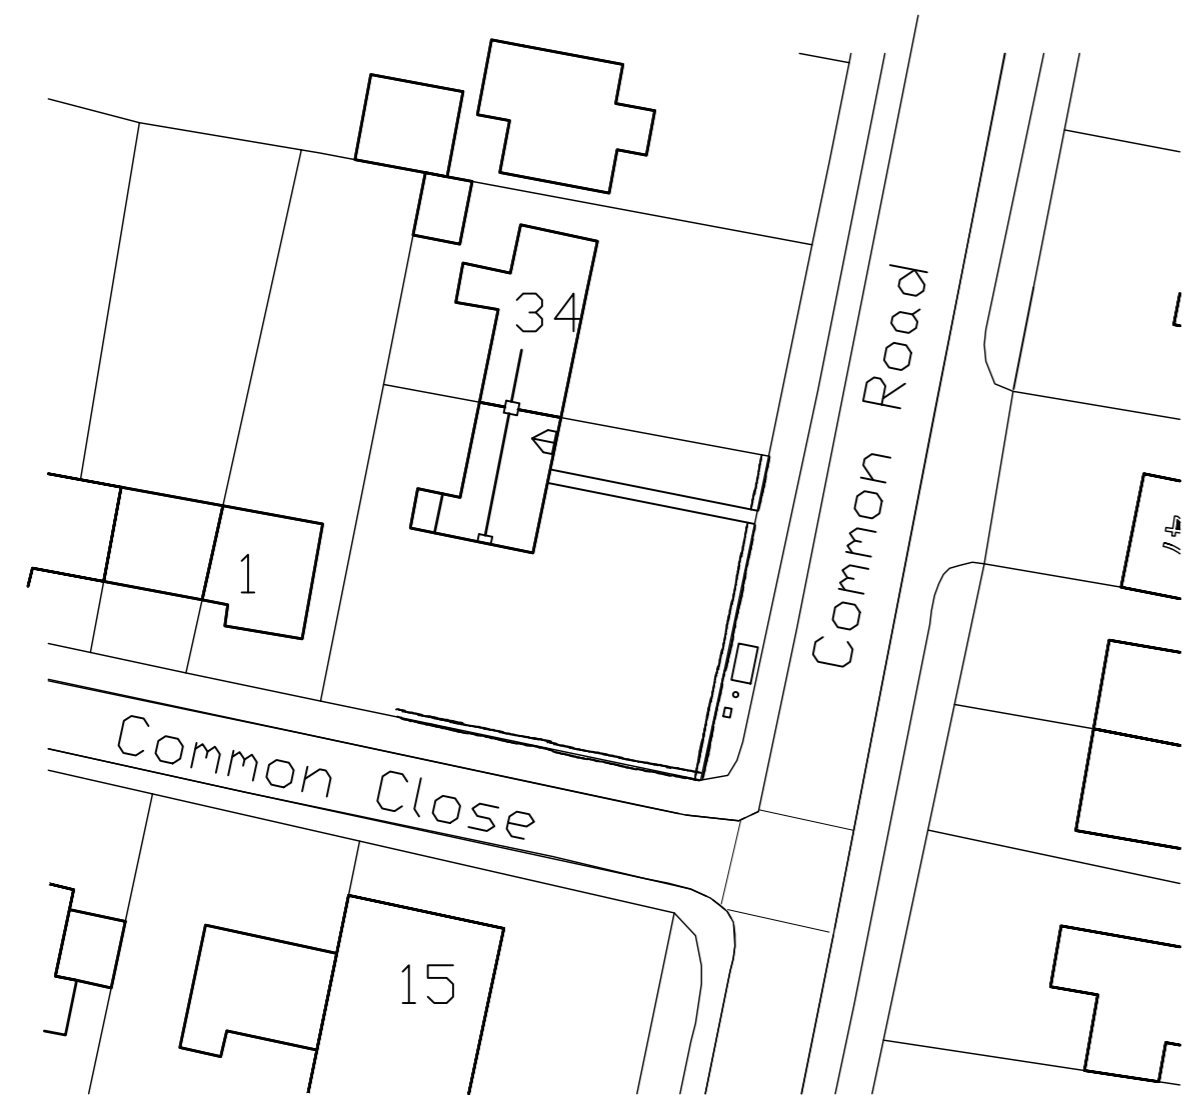

PROPOSED STREET SCENE  
Scale - 1:100

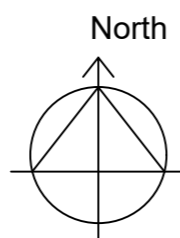

EXISTING BLOCK PLAN  
Scale - 1:500



PROPOSED BLOCK PLAN  
Scale - 1:500

REV	DATE	DESCRIPTION

CLIENT: PATTON LTD DATE: 10.06.23  
 PROJECT: 36 COMMON ROAD  
 TITLE: BLOCK PLAN & STREET SCENE  
 SCALE: AS INDICATED DRWG. NO.: 03 REV: