



plan
1 : 50

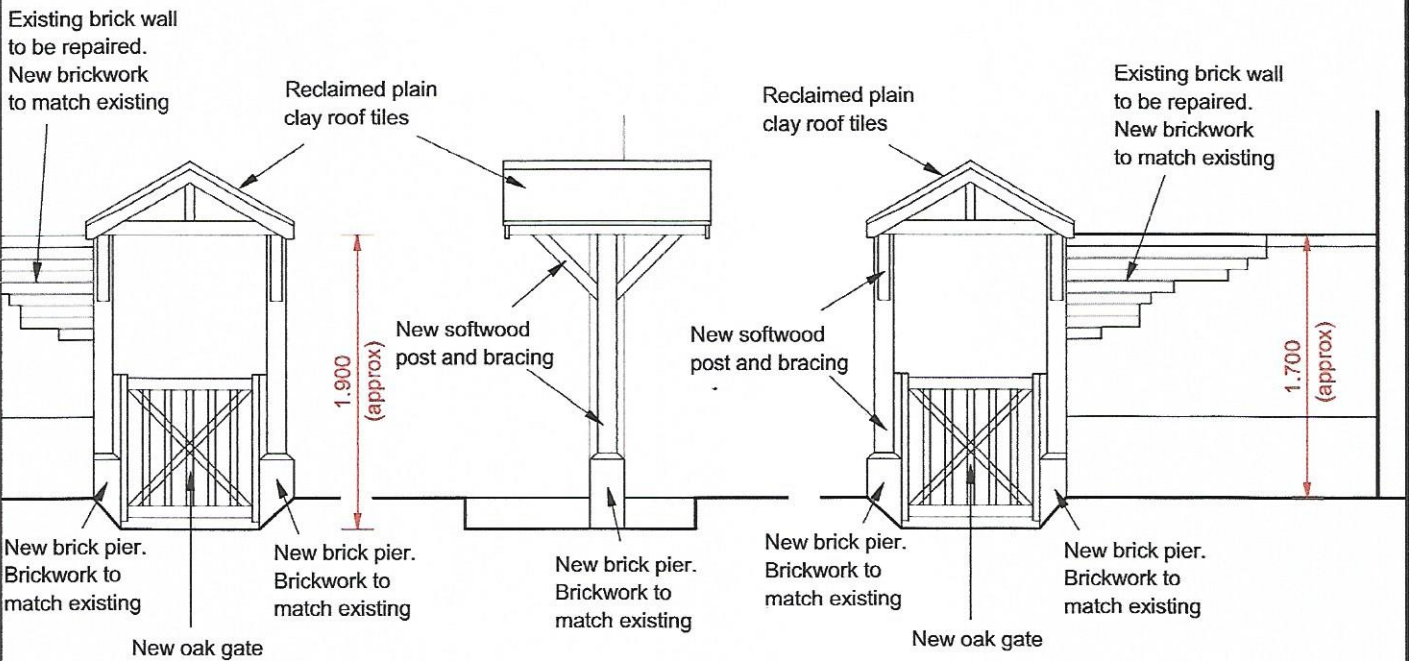

rear
1 : 50

side
1 : 50

front
1 : 50

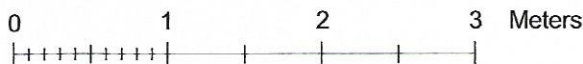

DAVID HOUCHELL LTD

Building Design and Planning Consultants

The Building and Design Centre
Grundisburgh Road
Woodbridge, Suffolk, IP12 4HG
Tel: 01394 388388. Fax: 01394 380010
E-mail: houchell.design@btinternet.com

project

REPAIR TO BRICKWALL AND LYCHGATE
FOLLOWING IMPACT BY VEHICULAR DAMAGE

OLD SWAN HOUSE
THE STREET, WICKHAM SKEITH
EYE IP23 8LP

client

MRS S WARNE

scale

1 : 50 @ A4

date

FEBRUARY 2023

drawing no

23/004/2