
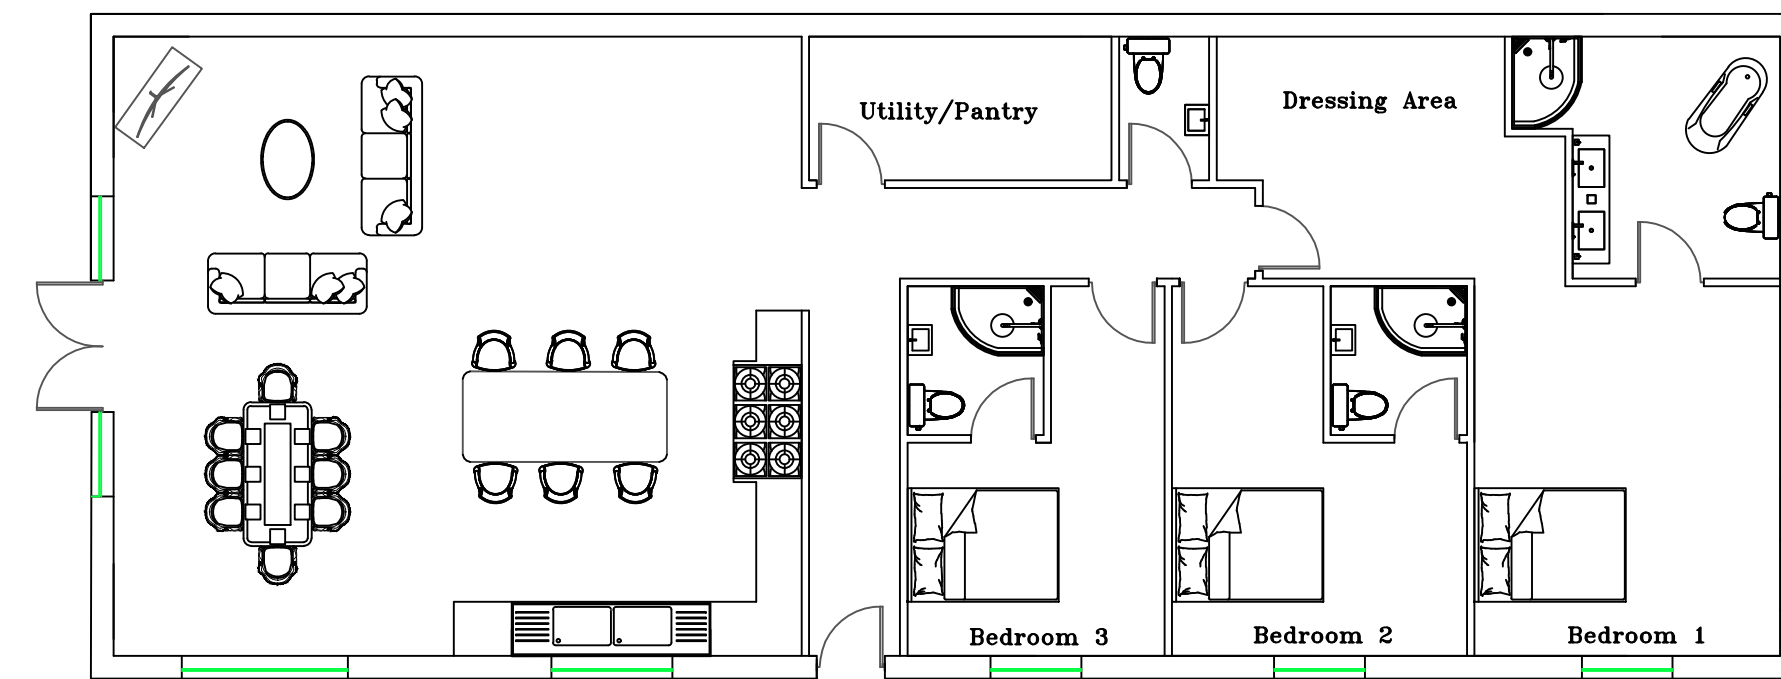
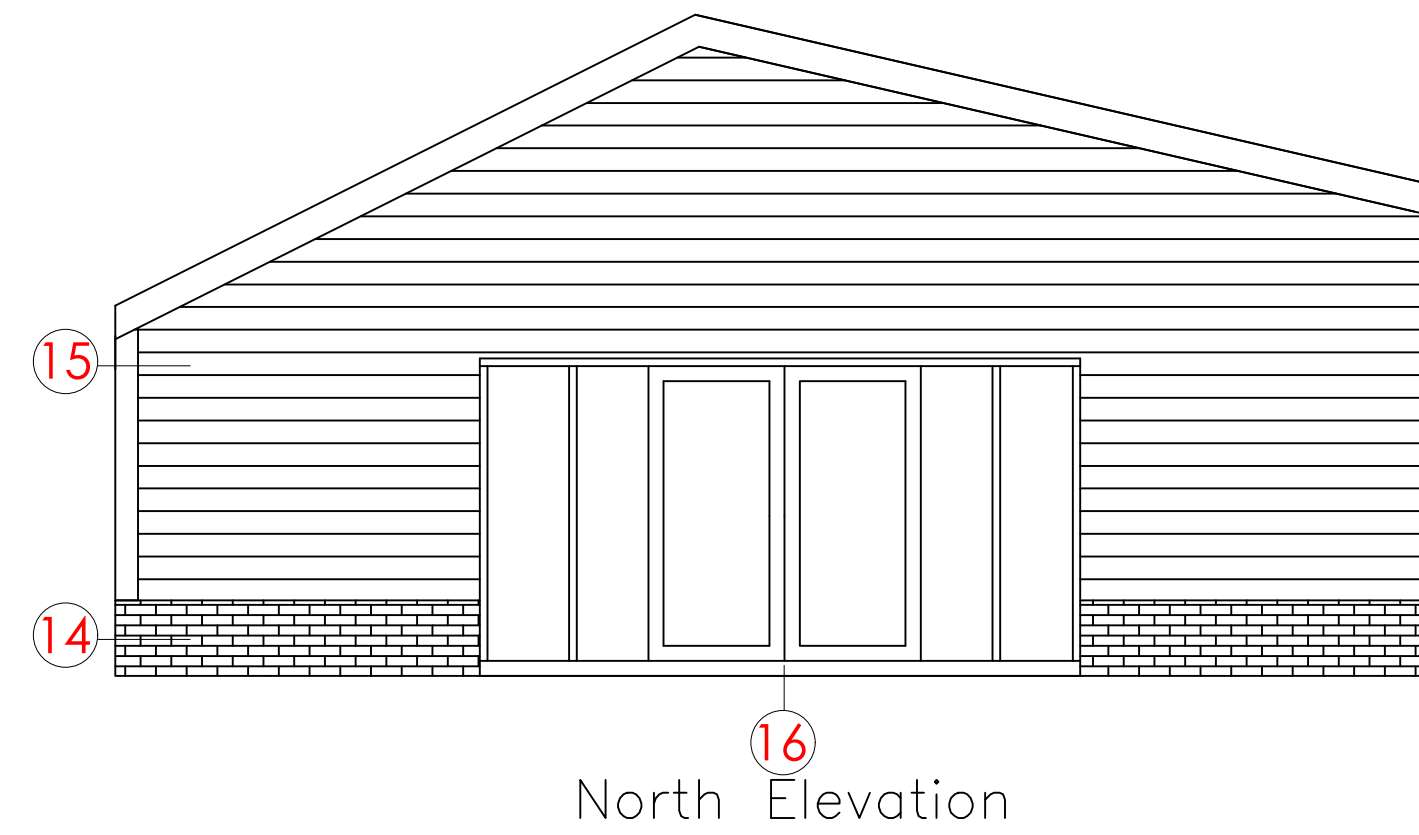
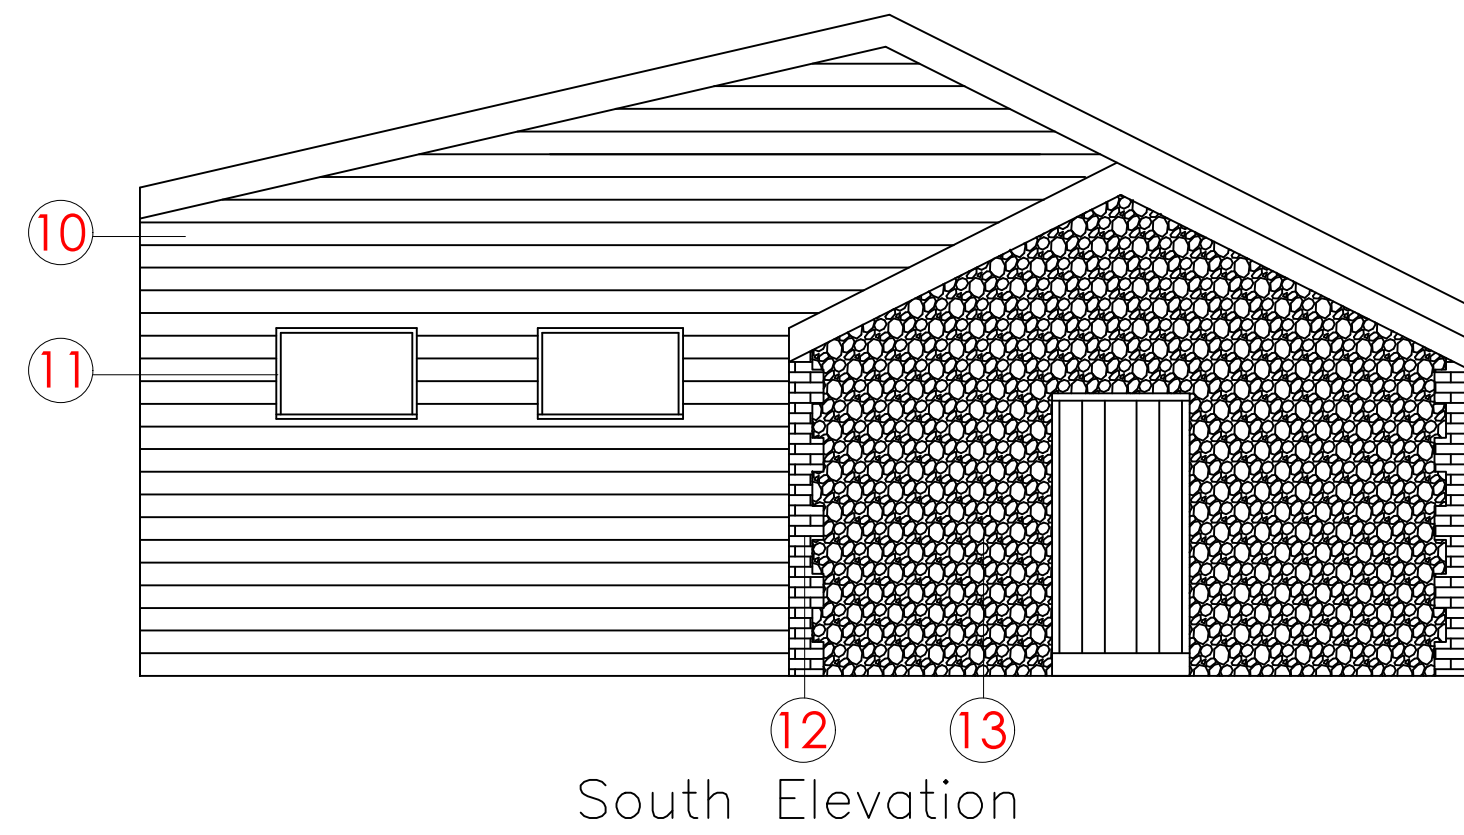


Notes/Key:

- 1: Traditional Brickwork (Red)
- 2: Black Timber Weatherboarding
- 3: Grey Slate Roofing
- 4: Timber Framed Windows
- 5: Timber Framed Doors
- 6: Existing Traditional Brickwork
- 7: Existing Traditional Flintwork
- 8: Grey Slate Roofing
- 9: Existing Traditional Brickwork
- 10: Black Timber Weatherboarding
- 11: Timber Framed Window
- 12: Traditional Brickwork
- 13: Traditional Flintwork
- 14: Traditional Brickwork
- 15: Black Timber Weatherboarding
- 16: Timber Framed French Doors

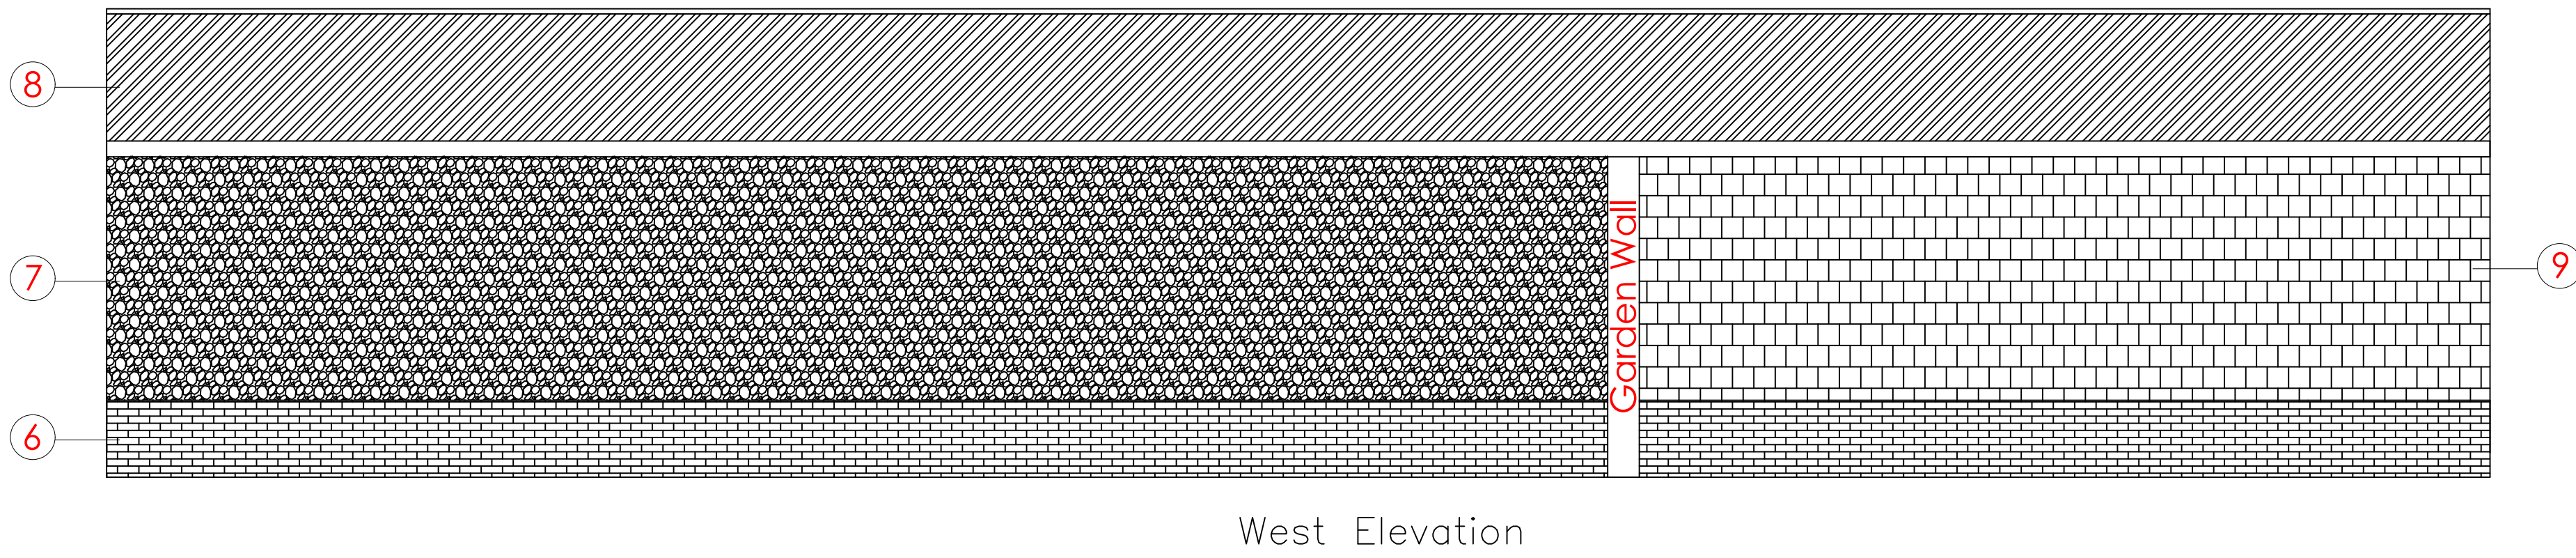

Rev.	Date	Revisions
A	23.05.23	For Discussion

Client:  
 Job Title:  
 The Meade  
 Cow Shed Conversion

Drawing Title:  
 Proposed Plans  
 Elevations

Scale: 1:50@A1 (Unless Stated)  
 Date: 23.05.23 Drawn By: CAS

Drng. No: 2022/JRF	Rev: A
-----------------------	-----------