


Existing Access/Visibility Splay to be retained
Scale:1:100 @ A1

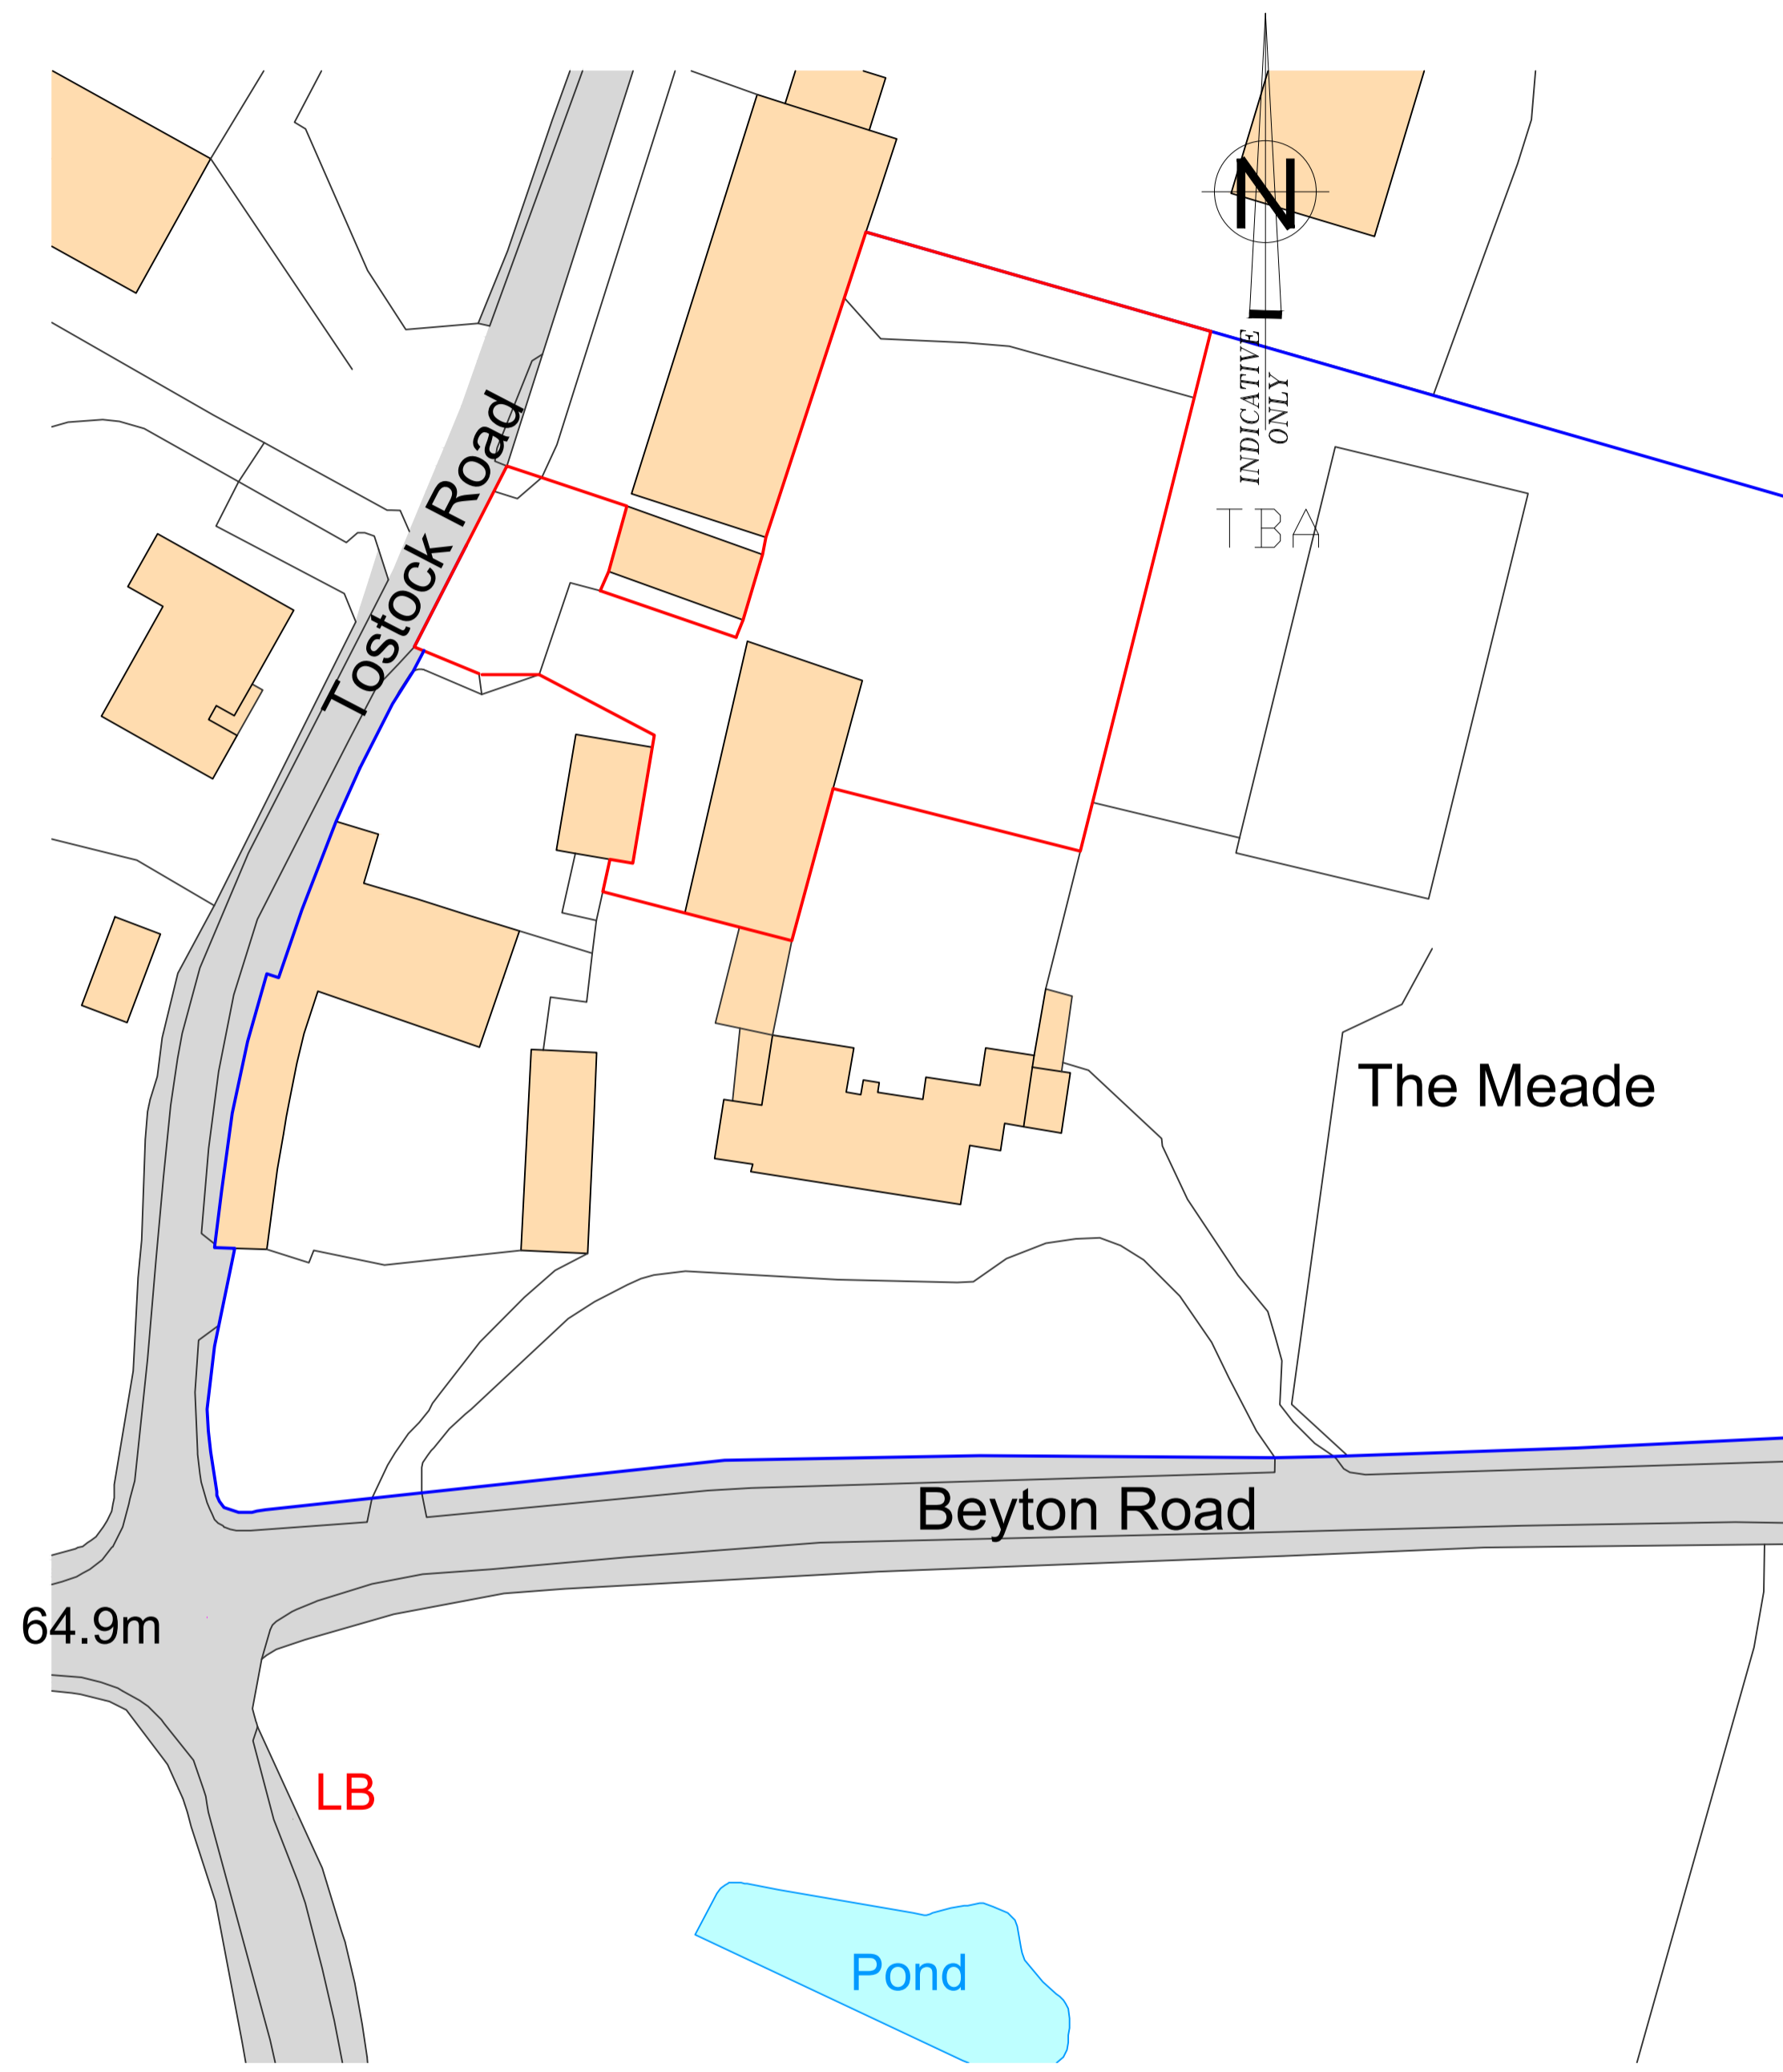

Site Location
Scale:1:500 @ A1

Rev.	Date	Revisions
A	23.05.23	For Discussion

Client:

Job Title:
The Meade
Cow Shed Conversion

Drawing Title:
Site Access

Scale: 1:100@A1 (Unless Stated)

Date: 23.05.23 Drawn By: CAS

Drg. No: 2022/JRF	Rev: A
----------------------	-----------