

Written dimensions to be taken in preference to scaled dimensions. The Contractor is responsible for checking all dimensions before work starts.

All work is to be carried out to the requirements, and to the satisfaction of the Local Authority. These drawings are for planning purposes only.


Any discrepancies to be brought to the attention of 4D Planning Consultants immediately.

Description

+ 5500 ROOF LEVEL.

+ 650 GROUND FLOOR.

0 ROAD LEVEL.

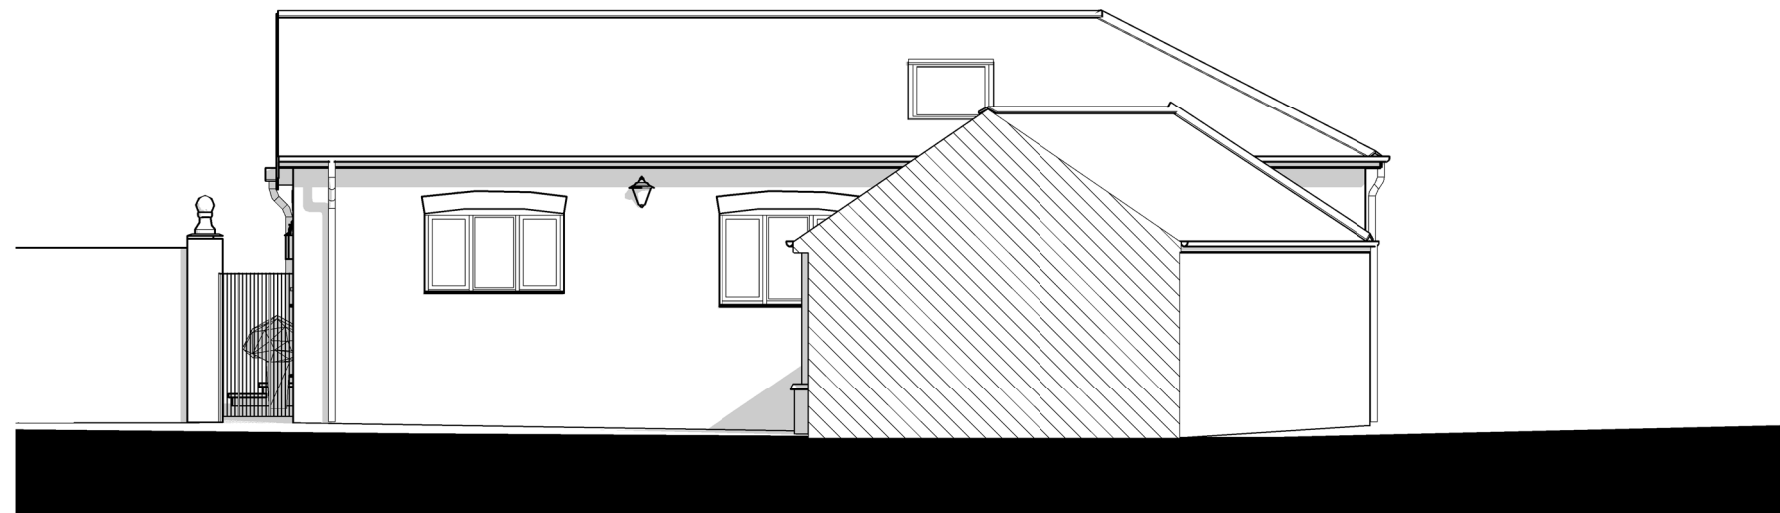

RIGHT SIDE ELEVATION

+ 5500 ROOF LEVEL.

+ 650 GROUND FLOOR.

0 ROAD LEVEL.



LEFT SIDE ELEVATION

Rev	Date	Description	by	chk

4D PLANNING™

Chartered Town Planners & Architectural Technicians

Architecture | Town Planning

T: 0203 1500 183 www.GetMePlanning.com

www.GetMePlanning.com

Project
Old Stables, Acorn Street,
Hertfordshire, SG12 8PL

Title
EXISTING DRAWINGS
ELEVATIONS

Date: 24.05.2023

Scale: 1:100@A3

Drawing No. 4D-301A E 03

Drawn by : MAX

Rev:

