



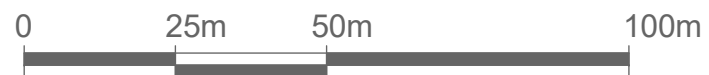

**LOCATION PLAN**  
1 : 1250 @A3

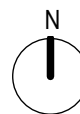

**BLOCK PLAN**  
1 : 500 @A3



Written dimensions to be taken in preference to scaled dimensions. The Contractor is responsible for checking all dimensions before work starts.

All work is to be carried out to the requirements, and to the satisfaction of the Local Authority. These drawings are for planning purposes only.

Any discrepancies to be brought to the attention of 4D Planning Consultants immediately.

Description

Rev	Date	Description	by	chk

**4D PLANNING™**

Chartered Town Planners & Architectural Technicians

Architecture | Town Planning

T: 0203 1500 183 www.GetMePlanning.com

www.GetMePlanning.com

Client  
Mr Jonathan Glock

Project  
Old Stables, Acorn Street,  
Hertfordshire, SG12 8PL

Title  
**BLOCK AND  
LOCATION PLANS**

Date: 24.05.2023	Rev:
Scale: AS INDICATED	
Drawing No. 4D-301A E 00	
Drawn by : MAX	