


Location Plan

Site Address: White Horse Stables, High Street, Stetchworth, CB8 9TJ

Date Produced: 10-Jun-2023

Scale: 1:1250 @A3

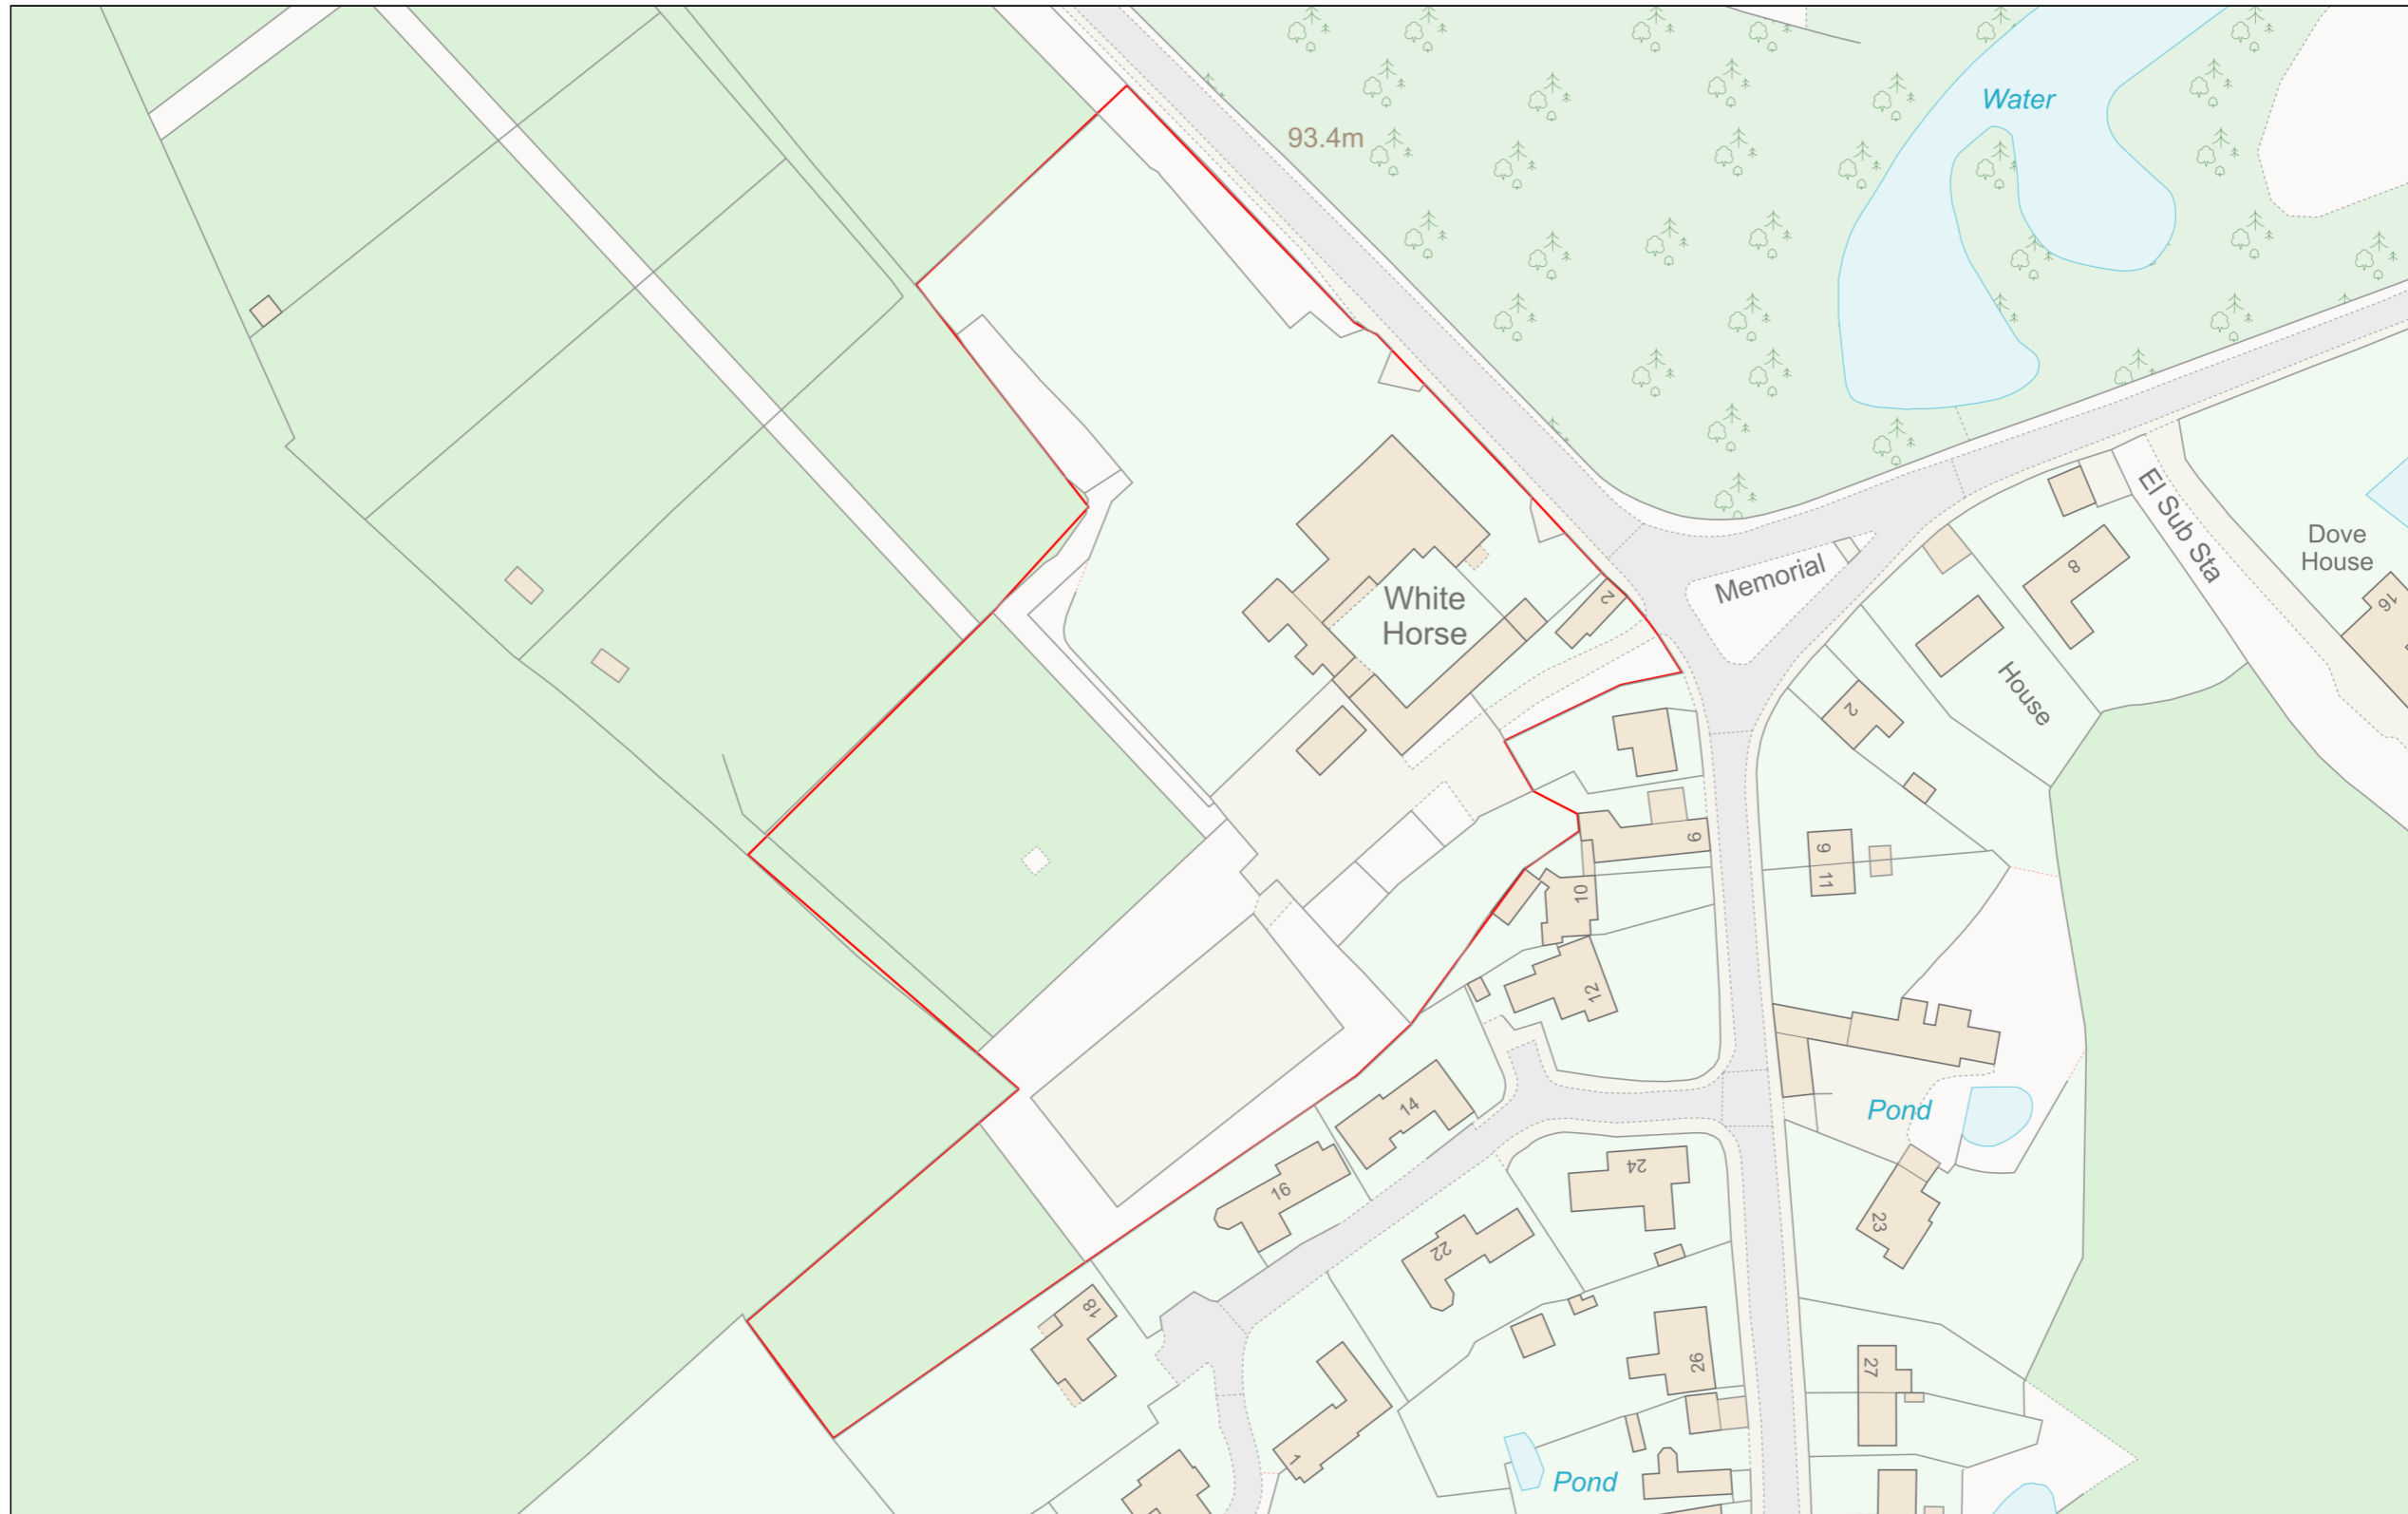

Planning Portal Reference: PP-12217368v1

