

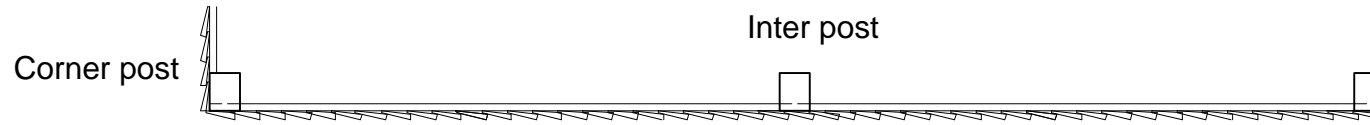


# 1.8m high timber featherboard fencing

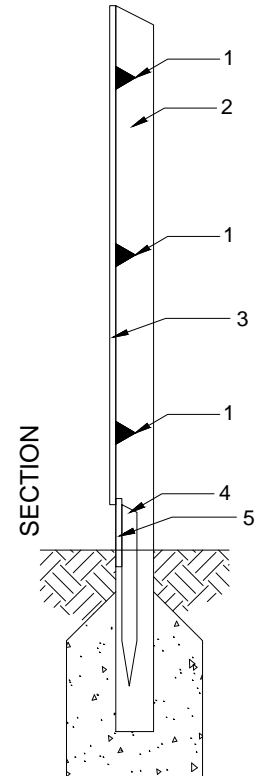

- 1) 75 x 75mm ARIS RAIL.
- 2) 125 x 100mm Timber Posts at max.1900mm centres
- 3) 100 x 20 TO 6mm FEATHERED EDGE BOARDS LAPPED 20mm
- 4) Ex. 50 x 50mm S.W TREATED POST.
- 5) Ex. 225 x 20mm S.W. TREATED PLINTH BOARD.

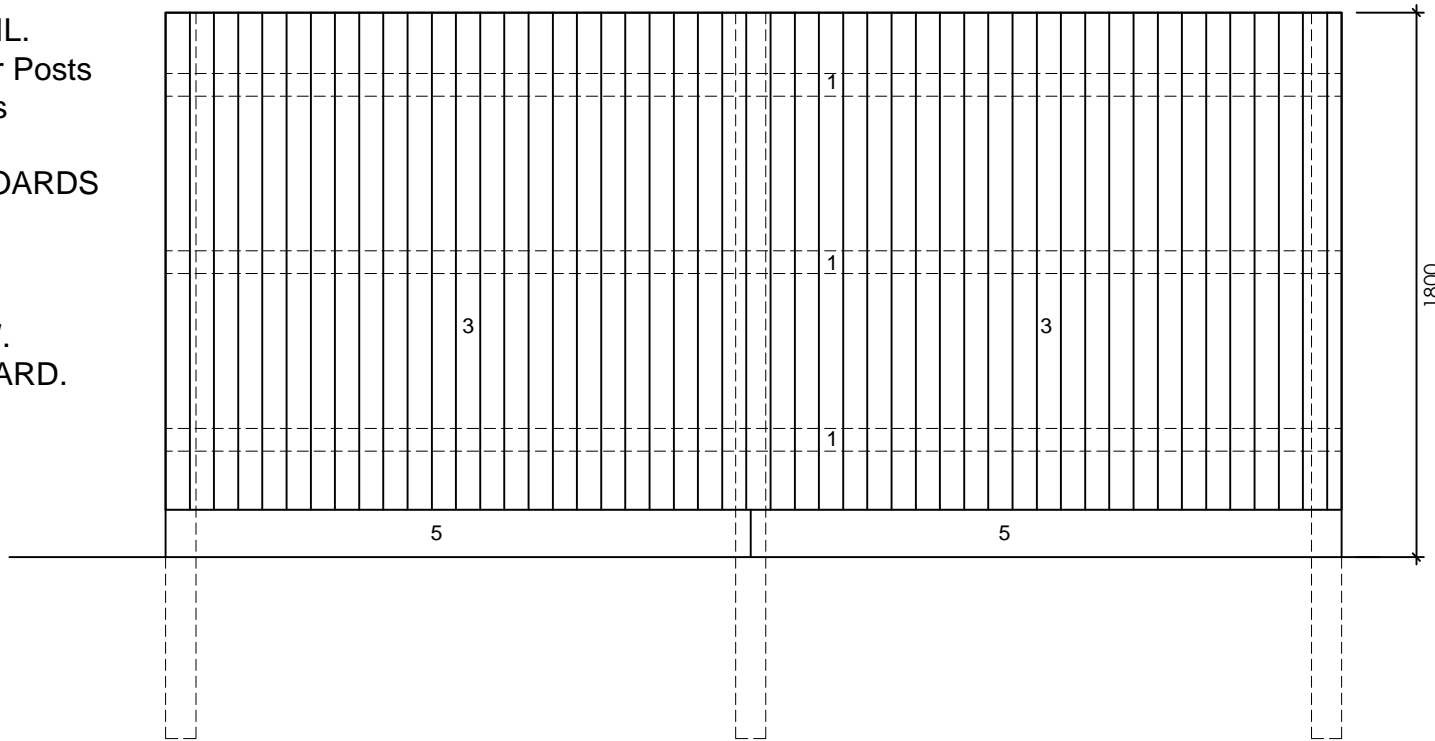

Location	Scale	Date	Drg no.	Rev	Status	Title
1 Stonewell Grove, Congresbury	1:25@A4	June 2023	DT100	-	Planning	Landscape Details