
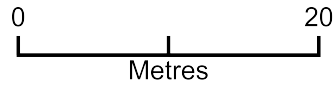


Existing cabin permitted development to change of use

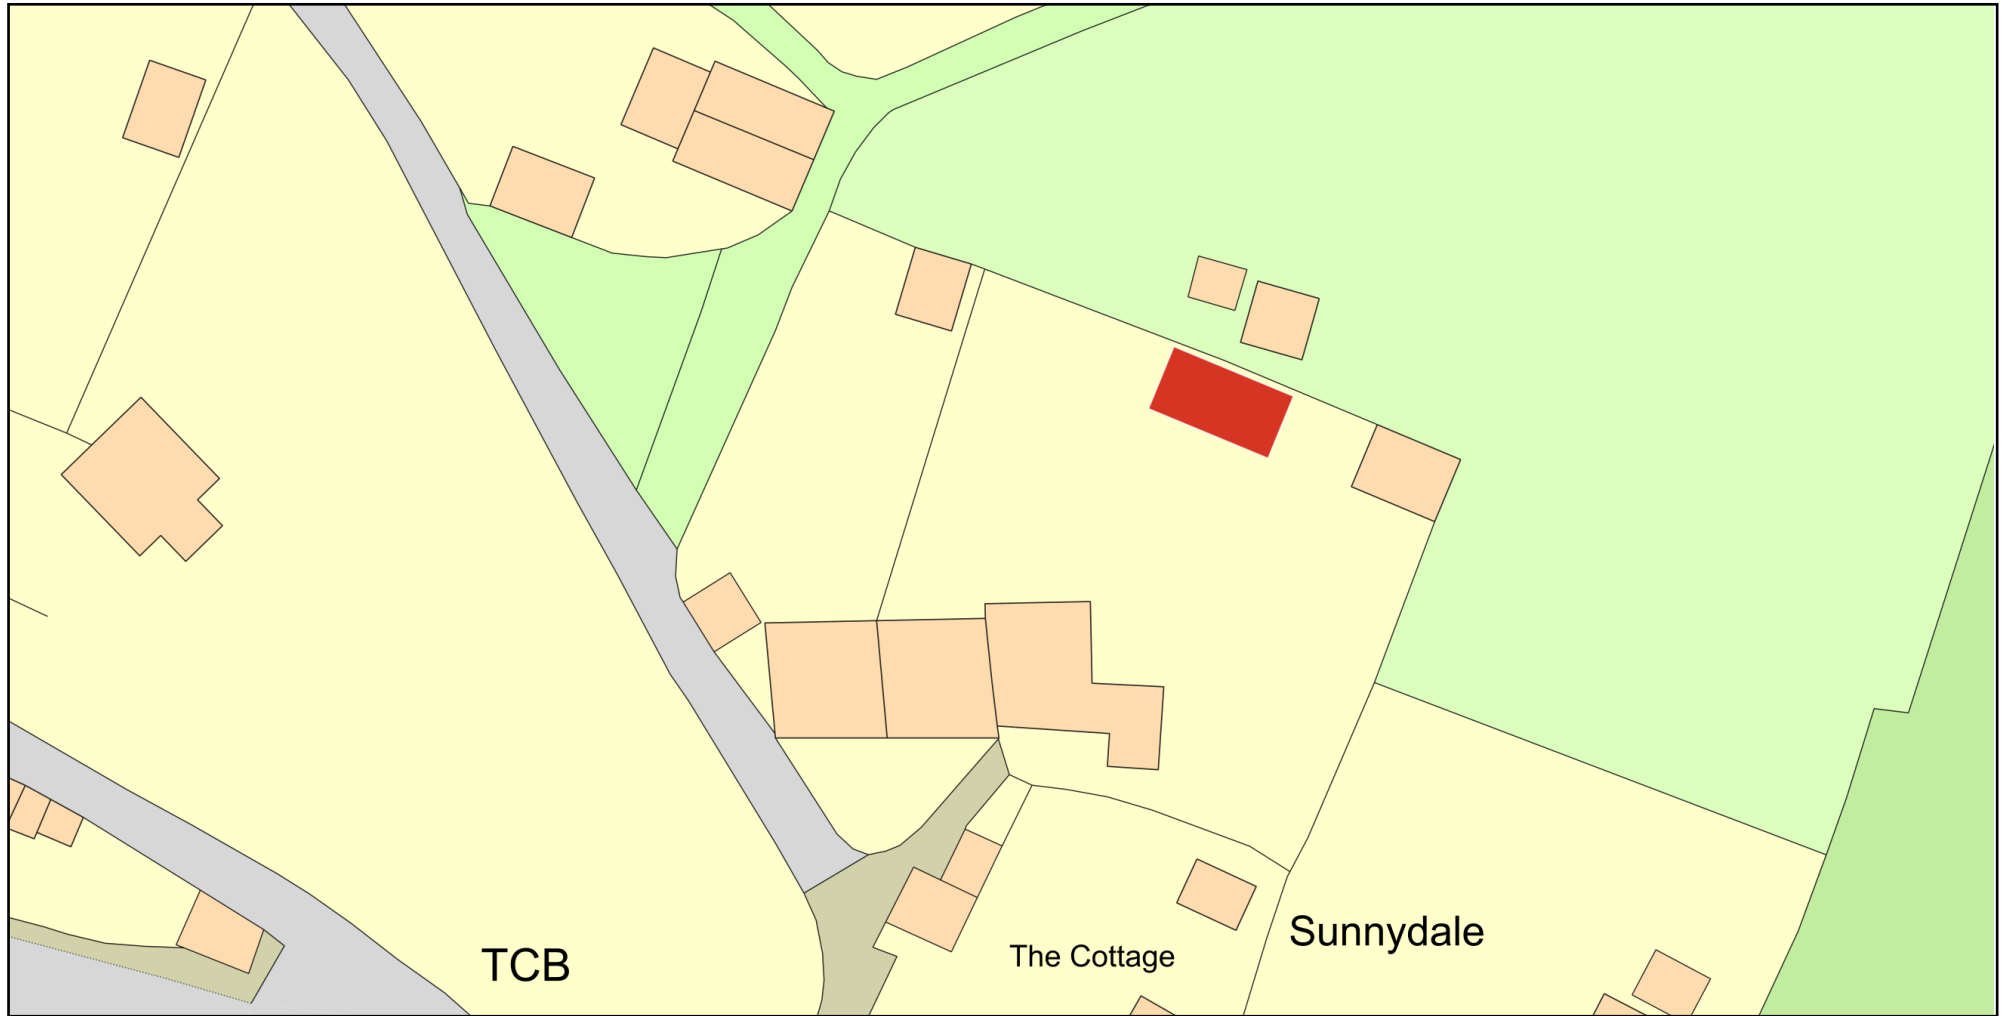

Plan Produced for: James campbell

Date Produced: 15 May 2023

Plan Reference Number: TQRQM23135151808370

Scale: 1:500 @ A4

© Crown copyright and database rights 2023 OS 100042766