






front.

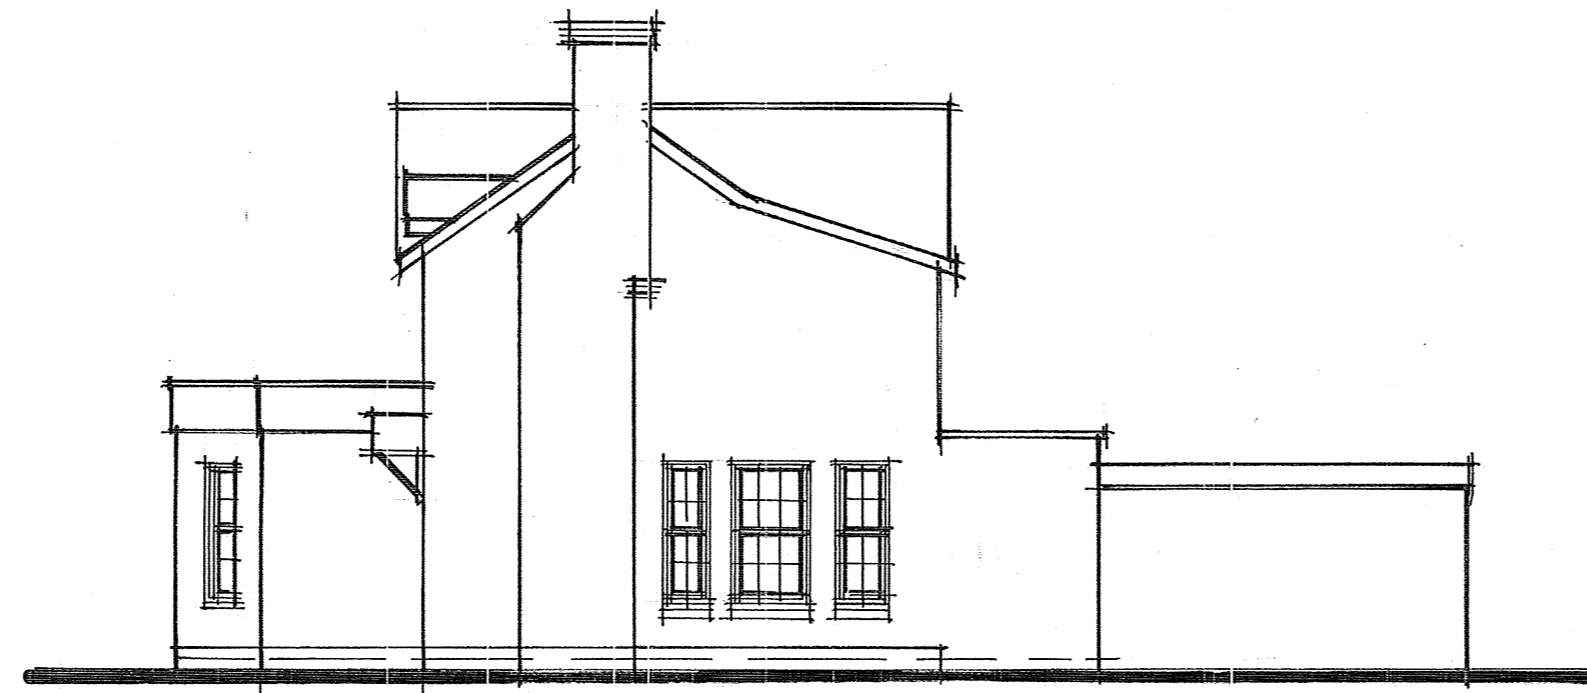


side.

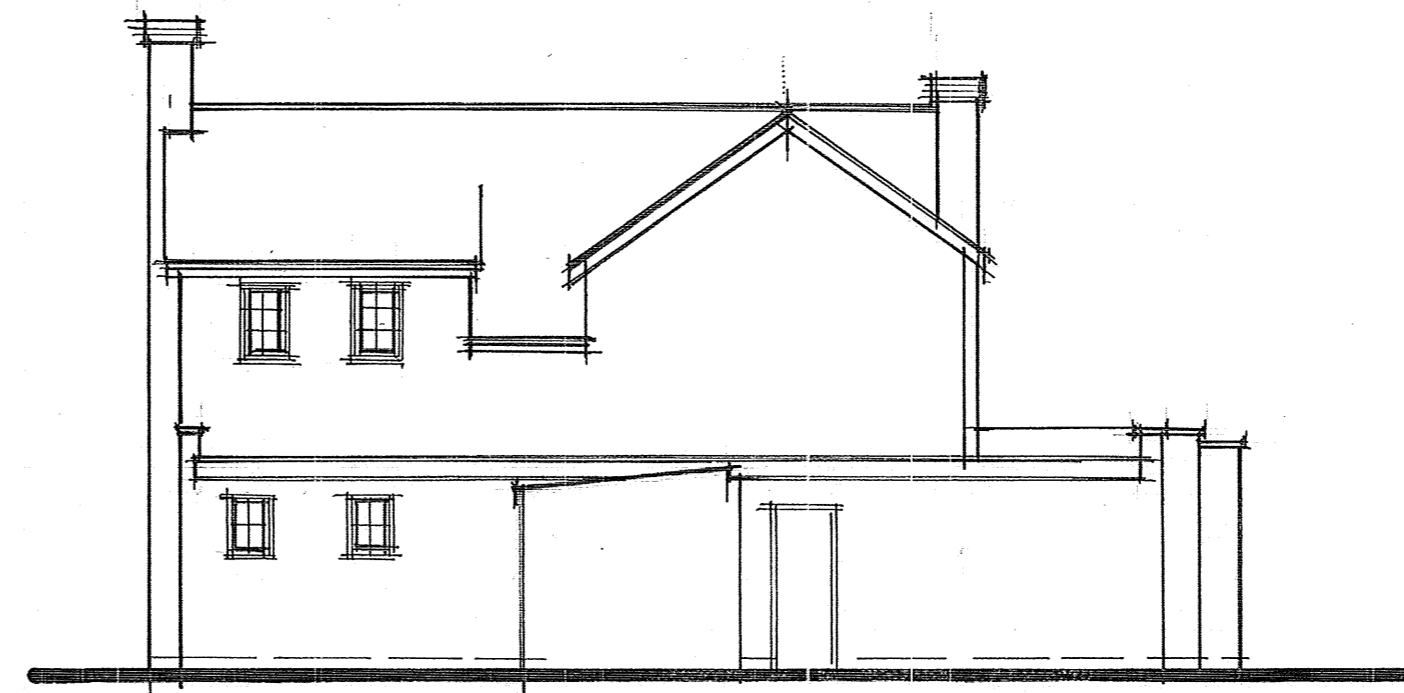


rear.

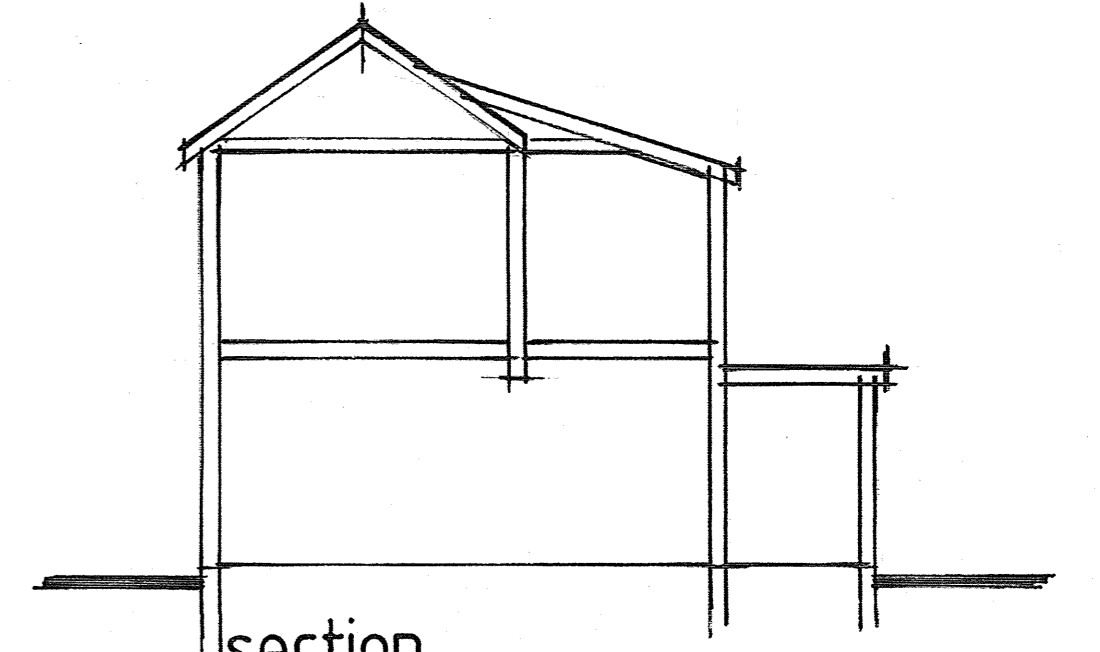


section.

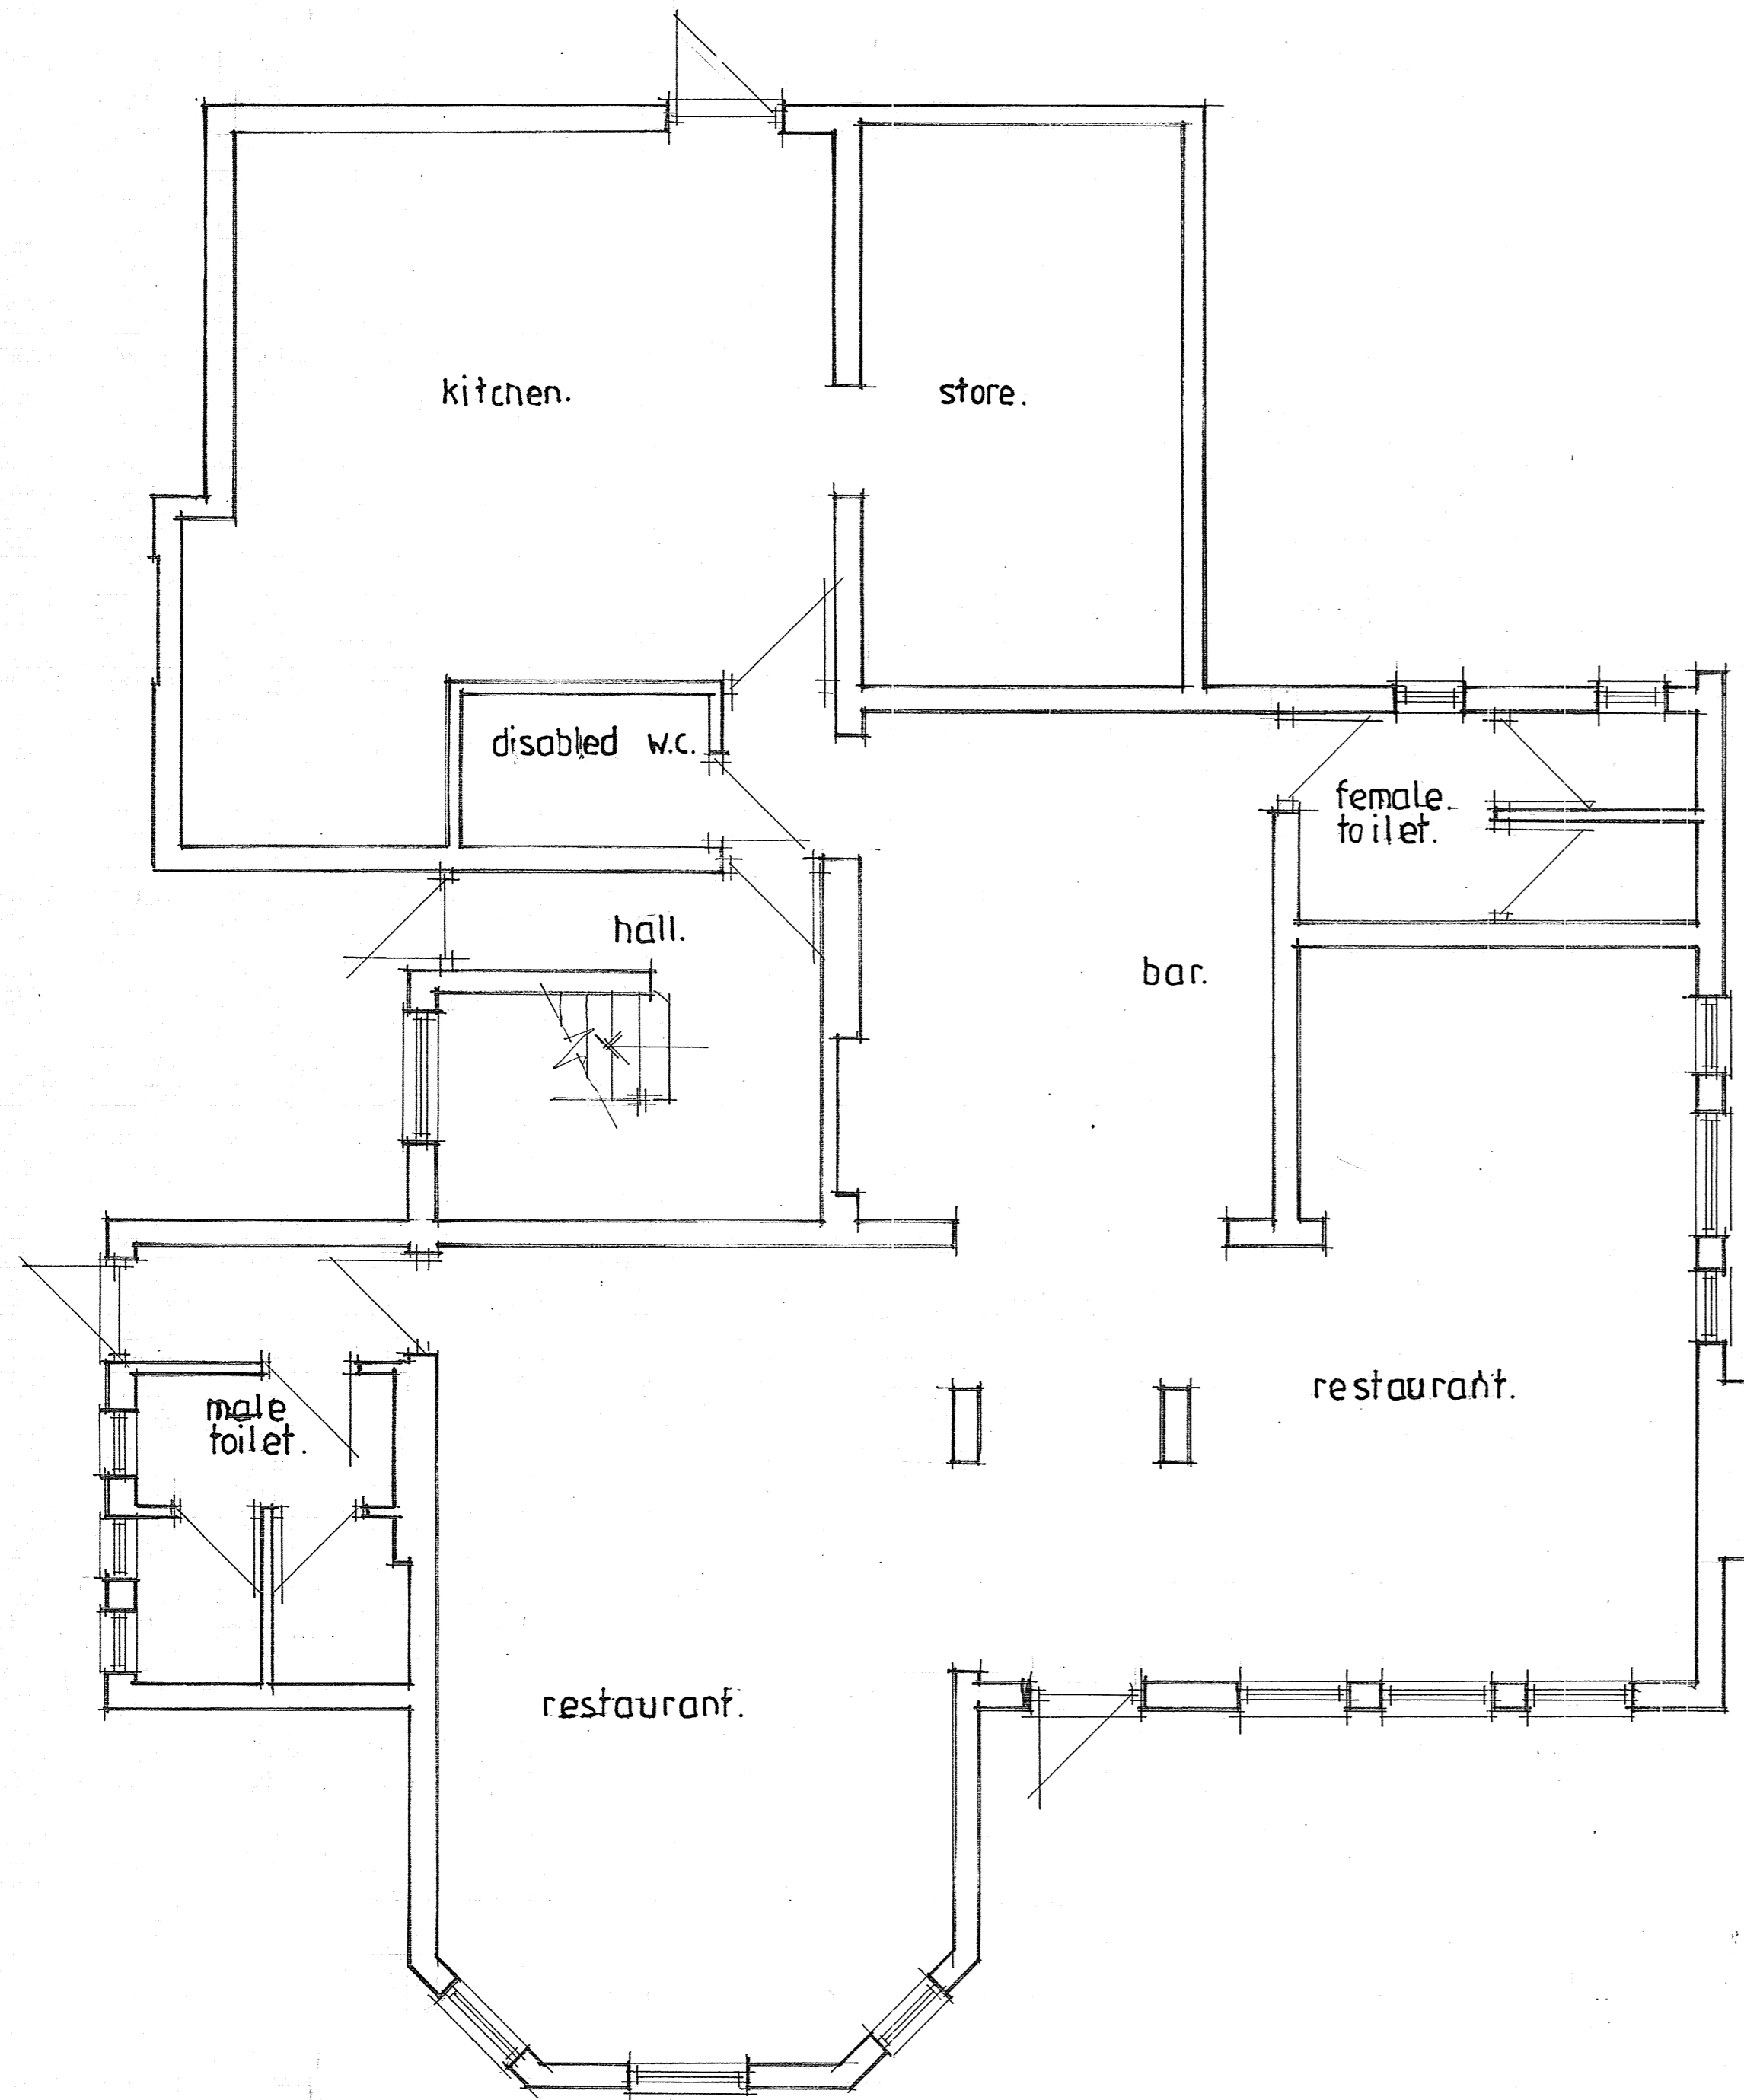


PLAN.

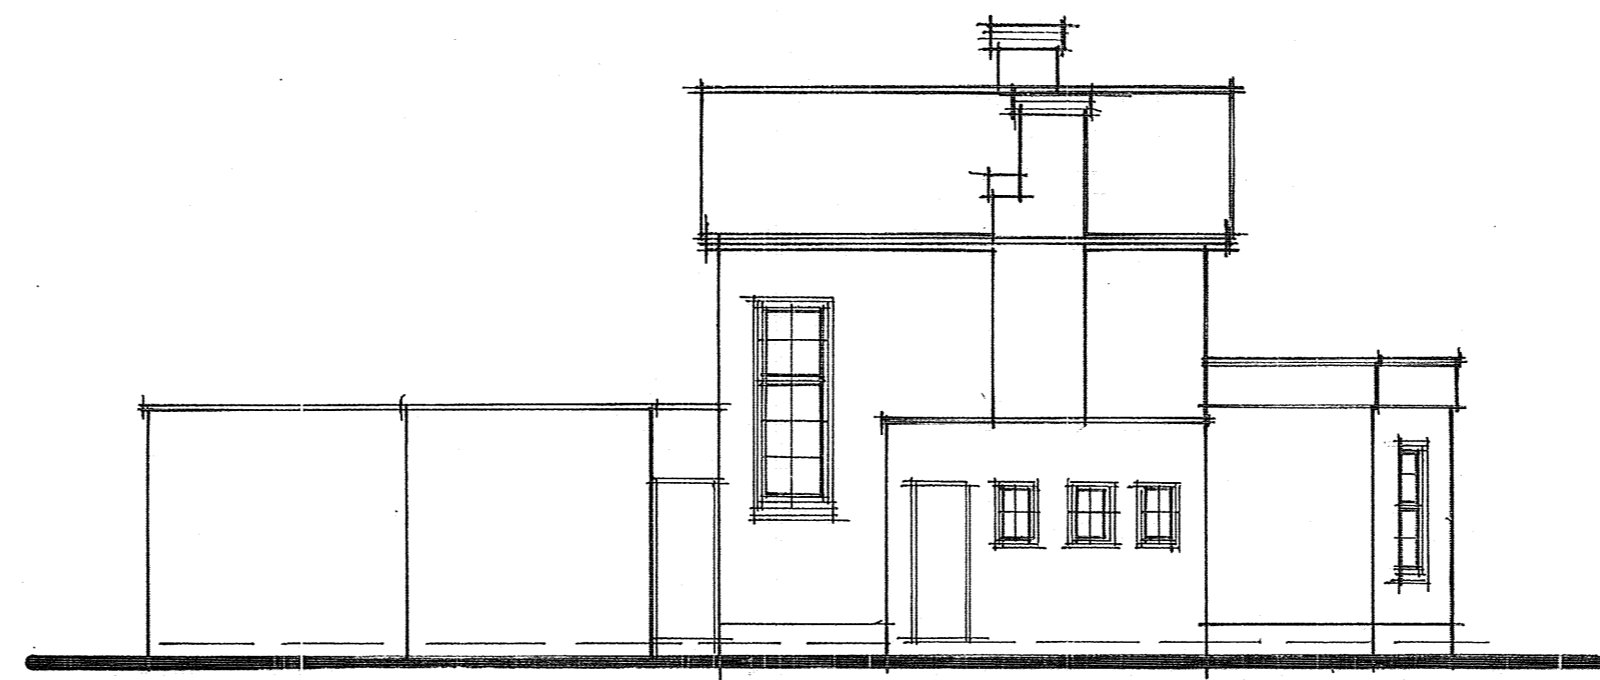

side.

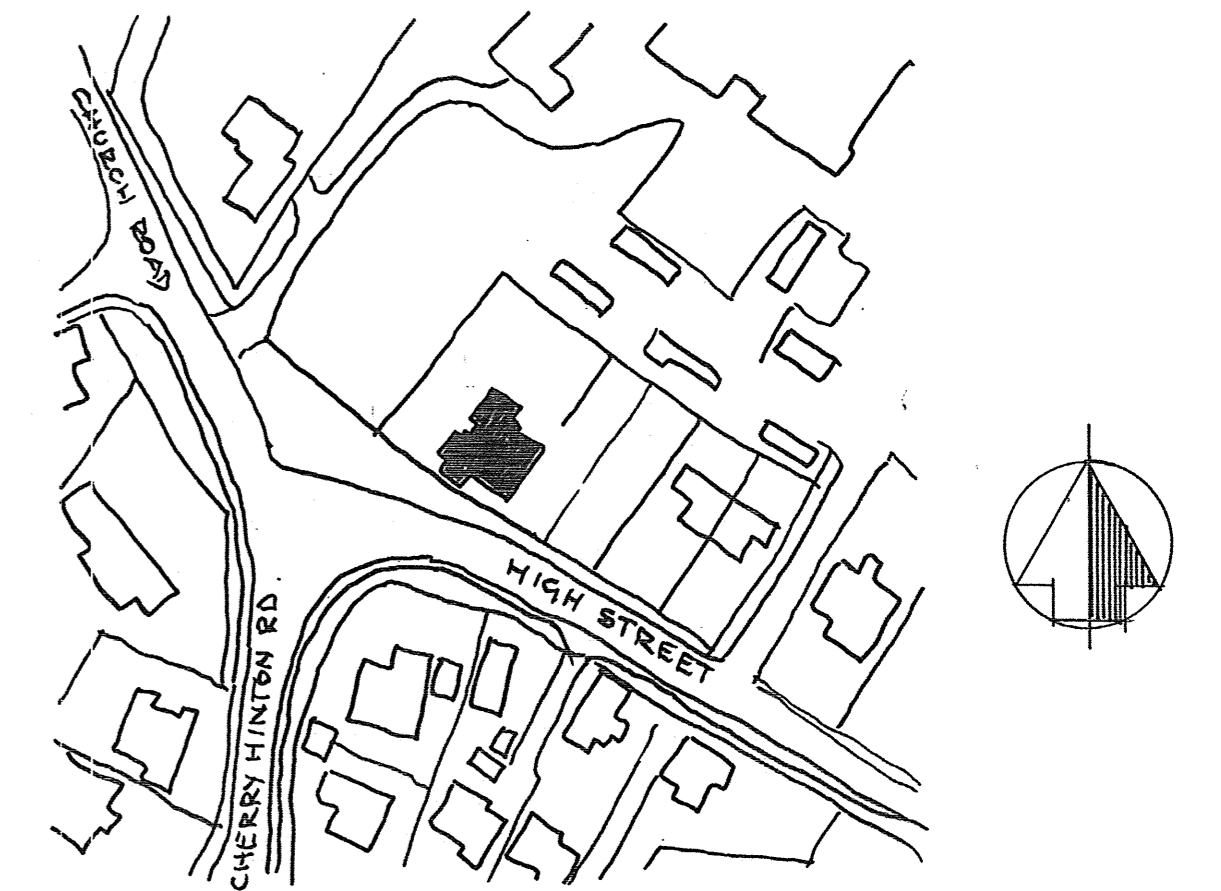

LOCATION PLAN. 1:1250

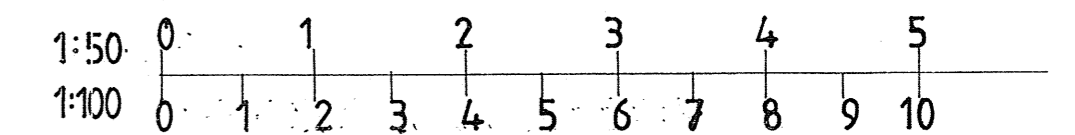

STEPHEN R. FRIDAY FGBC
Building Design Service

16 Willow Way Hauxton Cambridge CB2 5JB Tel: 01223-872062

EXISTING PLANS OF
TAMARIND RESTAURANT
1, HIGH STREET
TEVERSHAM
CAMBRIDGE
CB1 9AS.

CLIENT:
Mr MIAH.

DATE:
SEPT 2022

SCALE:
1:50, 1:100

DRAWING No.
A1 SF22 040.1.