



south (front) elevation



east (side) elevation
main dwelling




north (rear) elevation
main dwelling




west (side) elevation
main dwelling



proposed roof lantern
example

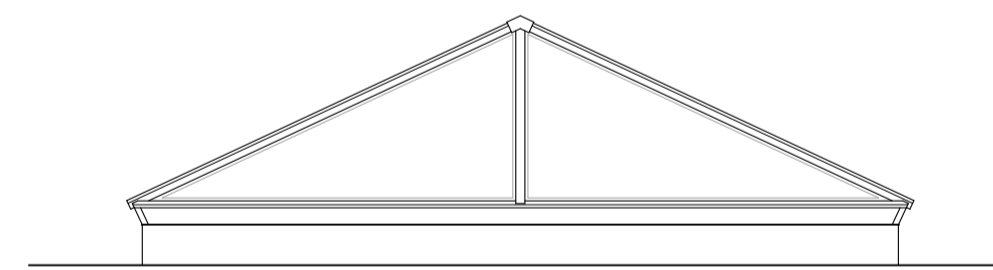

proposed roof lantern
front elevation - 1:20

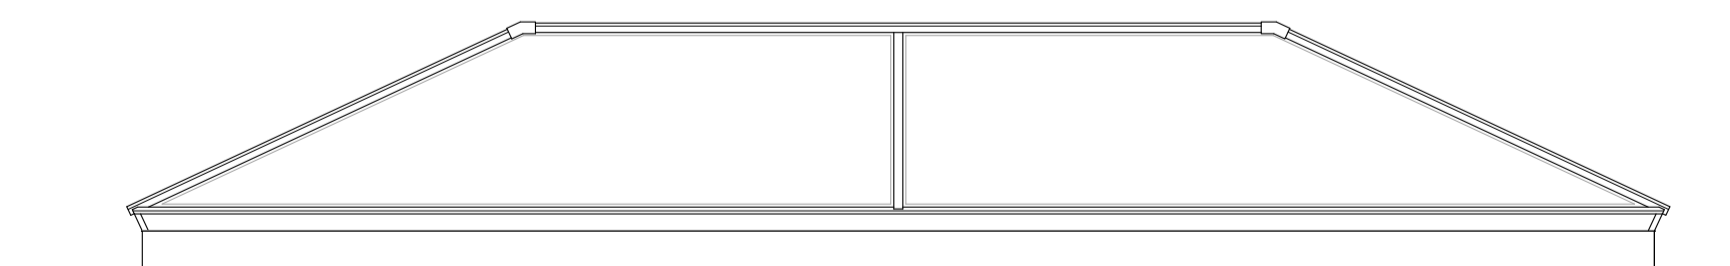

proposed roof lantern
side elevation - 1:20

Materials schedule

- proposed roof light to be glazed unit with RAL7016 anthracite grey framing
- proposed fibreglass roof to flat roof behind parapet, colour grey
- proposed re-roofing works to two storey main dwelling to reuse existing slate, replaced like for like where required if damaged tiles found during works

Proposed elevations

Project: Proposed alterations & refurbishment at Old Rectory, Testock
Client: Mr & Mrs Bowyer

The Studio
 Drinkstone Office Park
 Kempton Way
 Bury St Edmunds
 Suffolk IP32 7AR



Date: 23 1860 05 **Revision:** -
Date: May 2023 **Scale:** 1:100 unless noted otherwise @A1

Do not scale from drawings. Any discrepancies or omissions to be reported to the Architects. Copyright remains solely with the Architects unless express permission is granted otherwise. Whilst every effort has been made to design out all risks associated with this project some may still exist - if you do not fully understand the risks involved refer to the project health and safety plan or consult your manager, health and safety advisor or a member of the design team before proceeding. Information based on Survey Solutions data.