



21

Church Road

Brettenham Road

Household parking

Old Rectory

Kitchen Garden

Larder

Pool

Pool House

Lawn

Lawn

Drive

Shrub planting

Shrub planting

Shrub planting

Shrub planting

Shrub planting

Shrub planting

Shrub planting

Shrub planting

Shrub planting

Shrub planting

Shrub planting

Shrub planting

Shrub planting

Shrub planting


Shrub planting

Shrub planting

Shrub planting

Shrub planting

- Key 1:250
- Proposed Level +30.550
 - Existing Level +12.350
 - Tree Existing
 - Existing trees/shrub to be removed
 - Remove structures, wall, shed
 - Remove existing paving, stonepile and reuse where possible
 - Remove existing decking
 - Remove existing gravel drive
 - Remove planting
 - Remove Prunus laurocerasus from these areas
 - Remove building
 - Remove tennis court

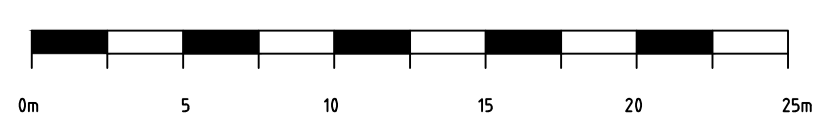

Rev	Comment	Date
P02	Draw issue	05/05/2023
P03	Planning issue	25/05/2023

Tom Stuart-Smith Ltd
The Dairy Studio
Sergehill Lane, Bedmond
Ablets Langley, WDS GRZ
Tel: +44 (0)20 7553 2100

Status: Planning

Project:
Old Rectory, Felsham
Bury St. Edmunds

Drawing:
Removals Plan

Scale: 1:250 @ A0
425-L-P-002 Rev: P03

Drawn: ZM
Date: 17/03/2023