



21

Church Road

Brettenham Road

Tennis Court

Tennis meadows

Old Rectory

West Garden

Household parking


Drive

Pool

Decking

Pool House

- Key 1:250
- Existing Level 12.350
 - Tree Existing
 - Existing paving
 - Existing gravel
 - Existing plant bed
 - Existing shrub planting
 - Existing hedge
 - Planning boundary
 - Ownership boundary

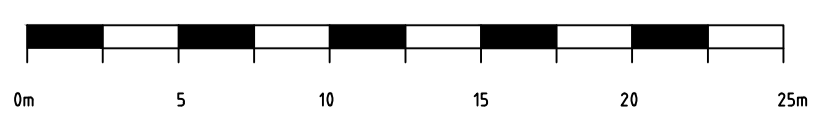

Rev	Comment	Date
P02	Draft issue	05/05/2023
P03	Planning issue	26/05/2023

Tom Stuart-Smith Ltd
 The Dairy Studio
 Sergehill Lane, Bedmond
 Abbots Langley, WD5 0RZ
 Tel: +44 (0)20 7253 2100

Status: Planning
 Project: Old Rectory, Feisham
 Drawing: Existing site condition

Scale: 1:250 @ A0
 Dwg: 425-L-P-001 Rev: P03

Drawn: ZM
 Date: 14/03/2023
 H:\425 Old Rectory, Feisham\Drawings\425 - 100 - Existing Condition.dwg