




Door to Study

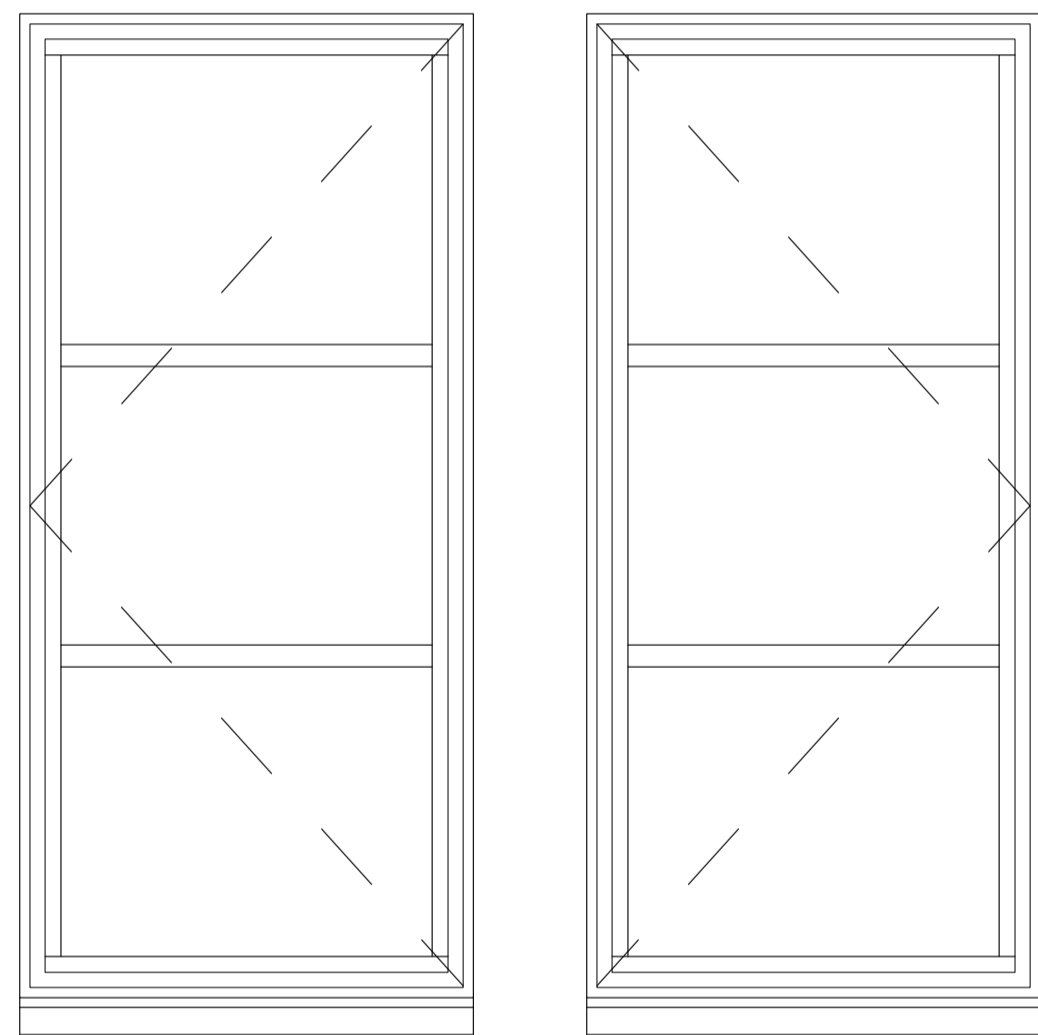


2no Windows to Study

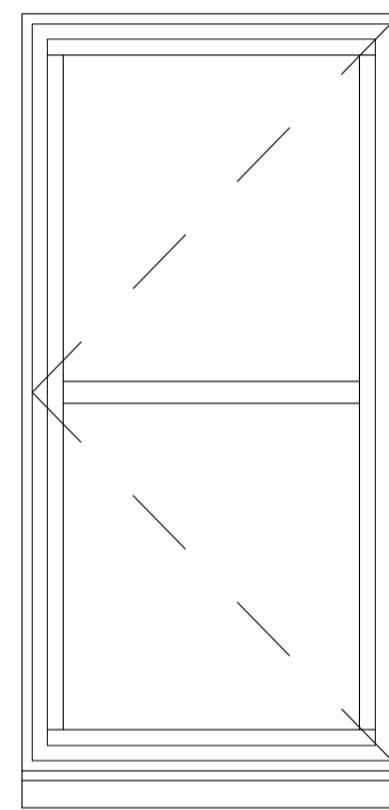

Door to WC

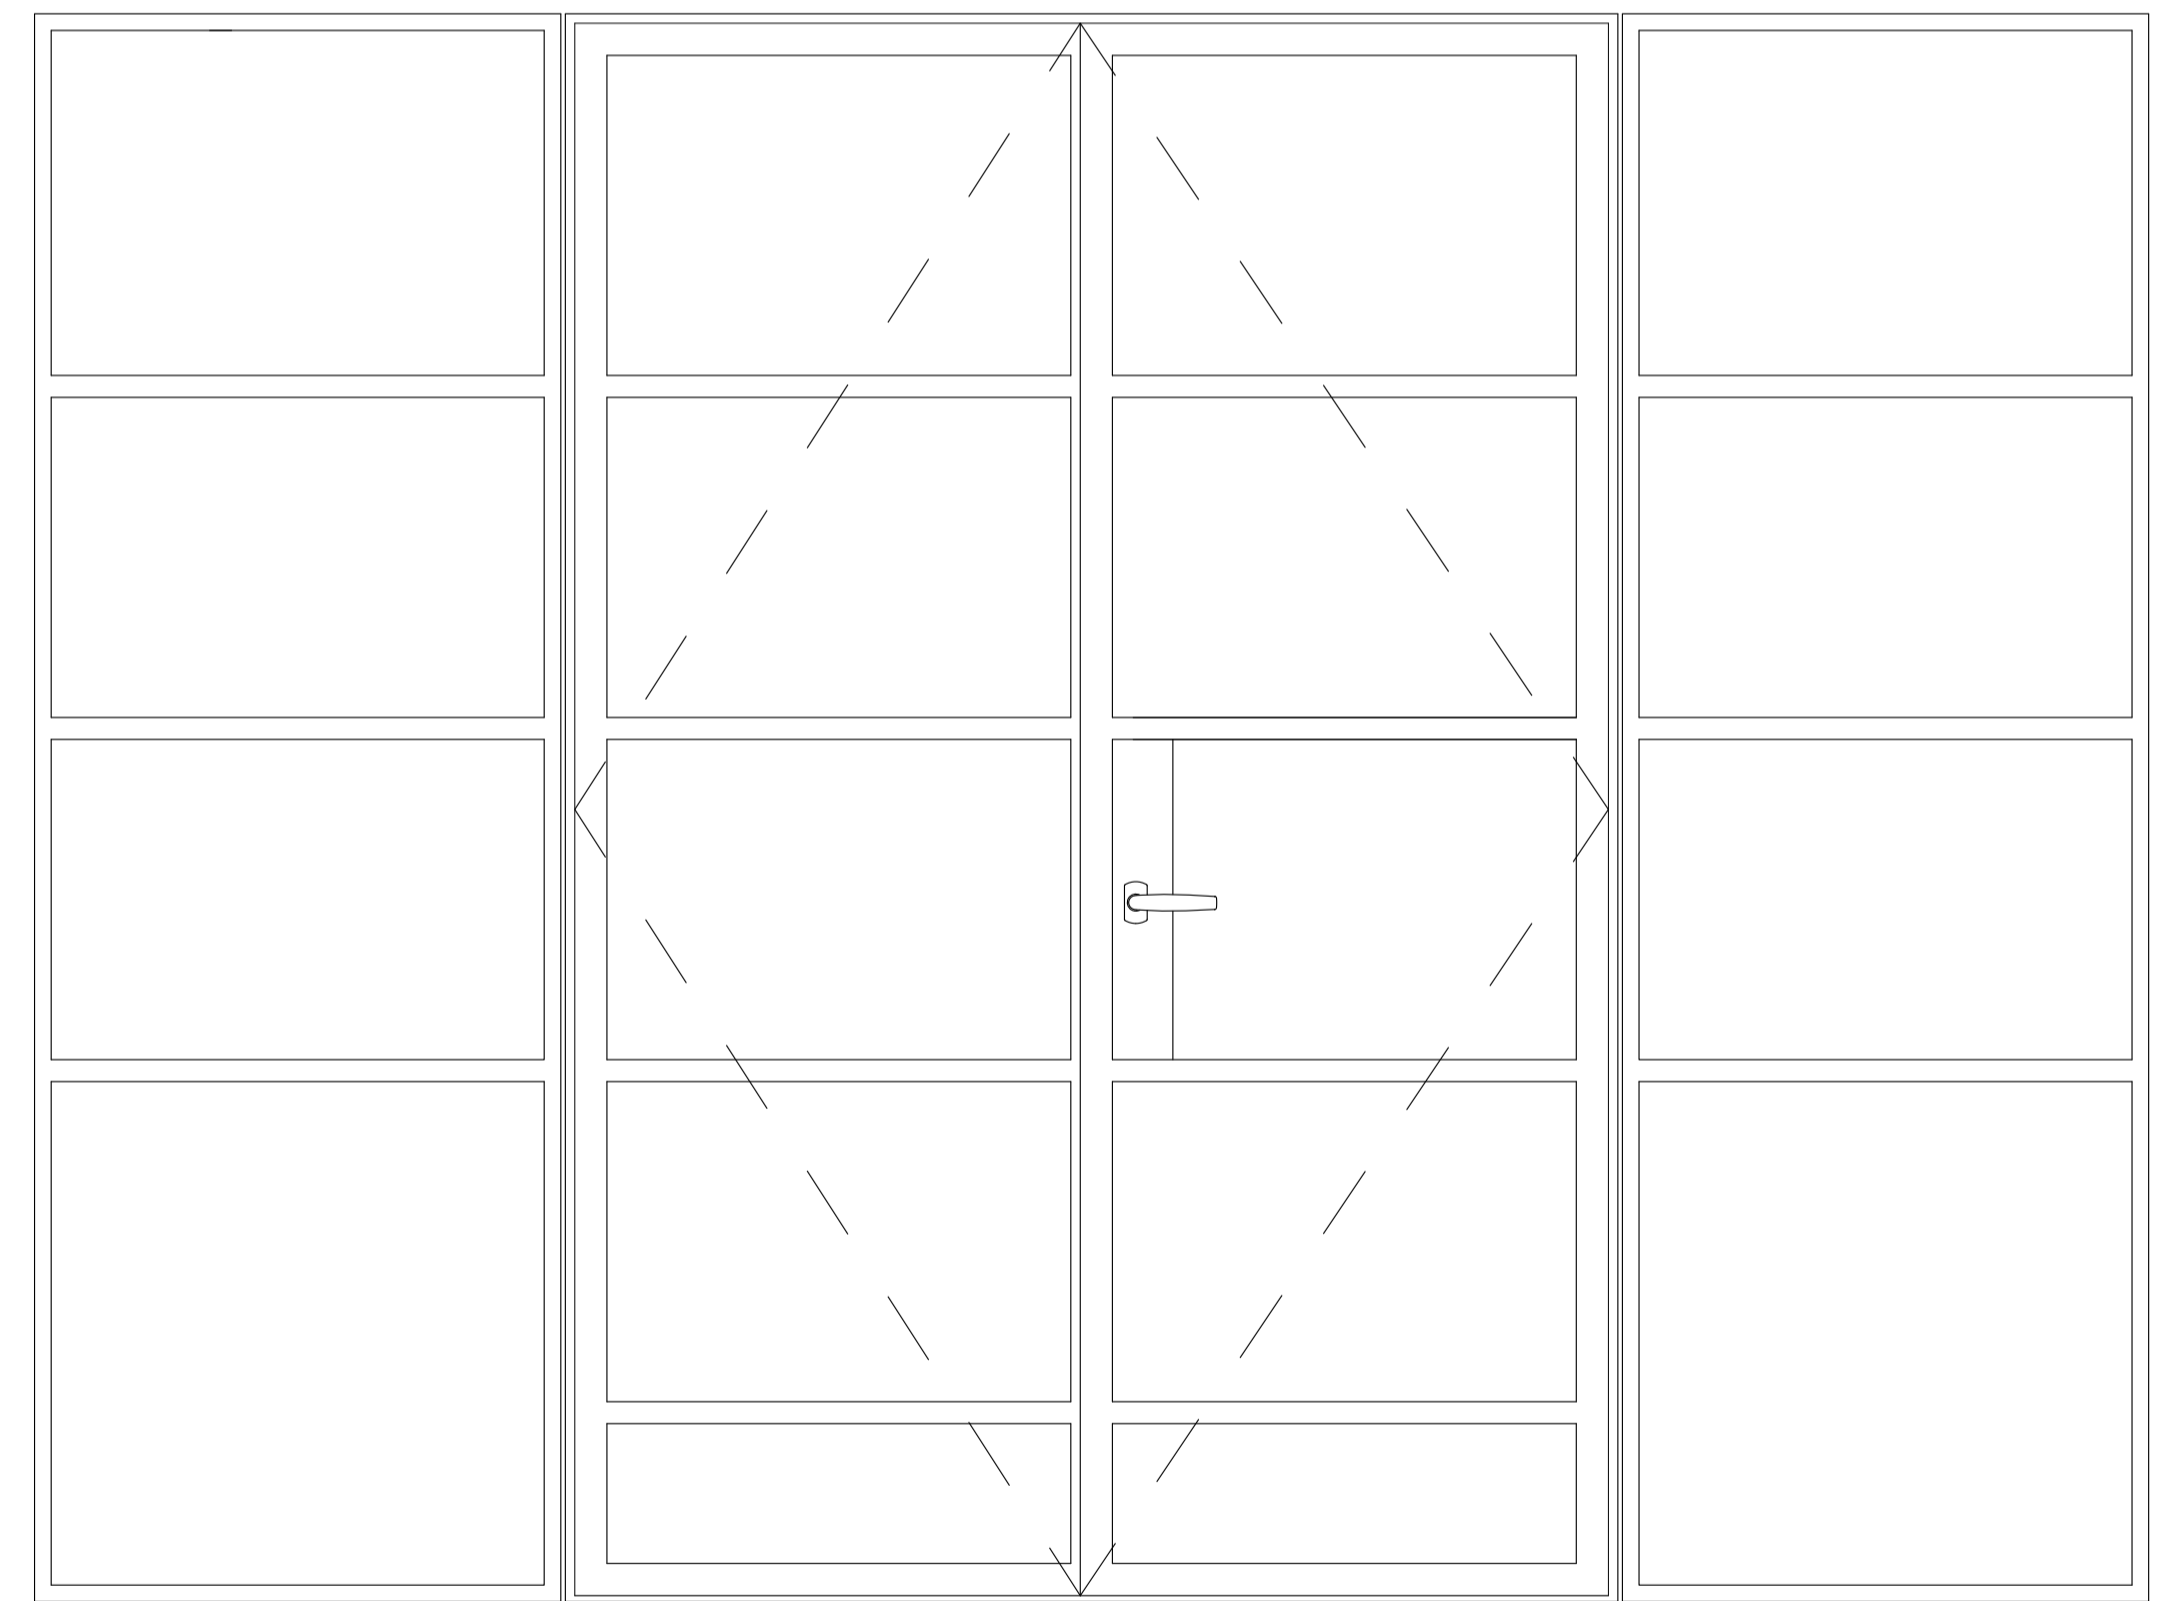

Door to Art Studio

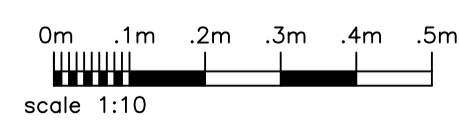

scale 1:10

07708133739
info@marsharchitects.co.uk
Note: Do not scale from this drawing, all dimensions to be confirmed onsite. Only to be used for the above purpose. Refer any discrepancies to the Architect and to be used in conjunction with relevant specifications, schedules and other drawings. Copyright protected.

Marsh.
Architects

Clients: Mr & Mrs Cherry
Project: Wood Cottage, Palgrave
Drawing Purpose: Planning Drawings
Dwg no. 14
June 2023
1:10@ A1