


Location Plan

Site Address: Blake House, Blake End, Great Saling, CM77 6RA

Date Produced: 18-May-2023

Scale: 1:1250 @A4

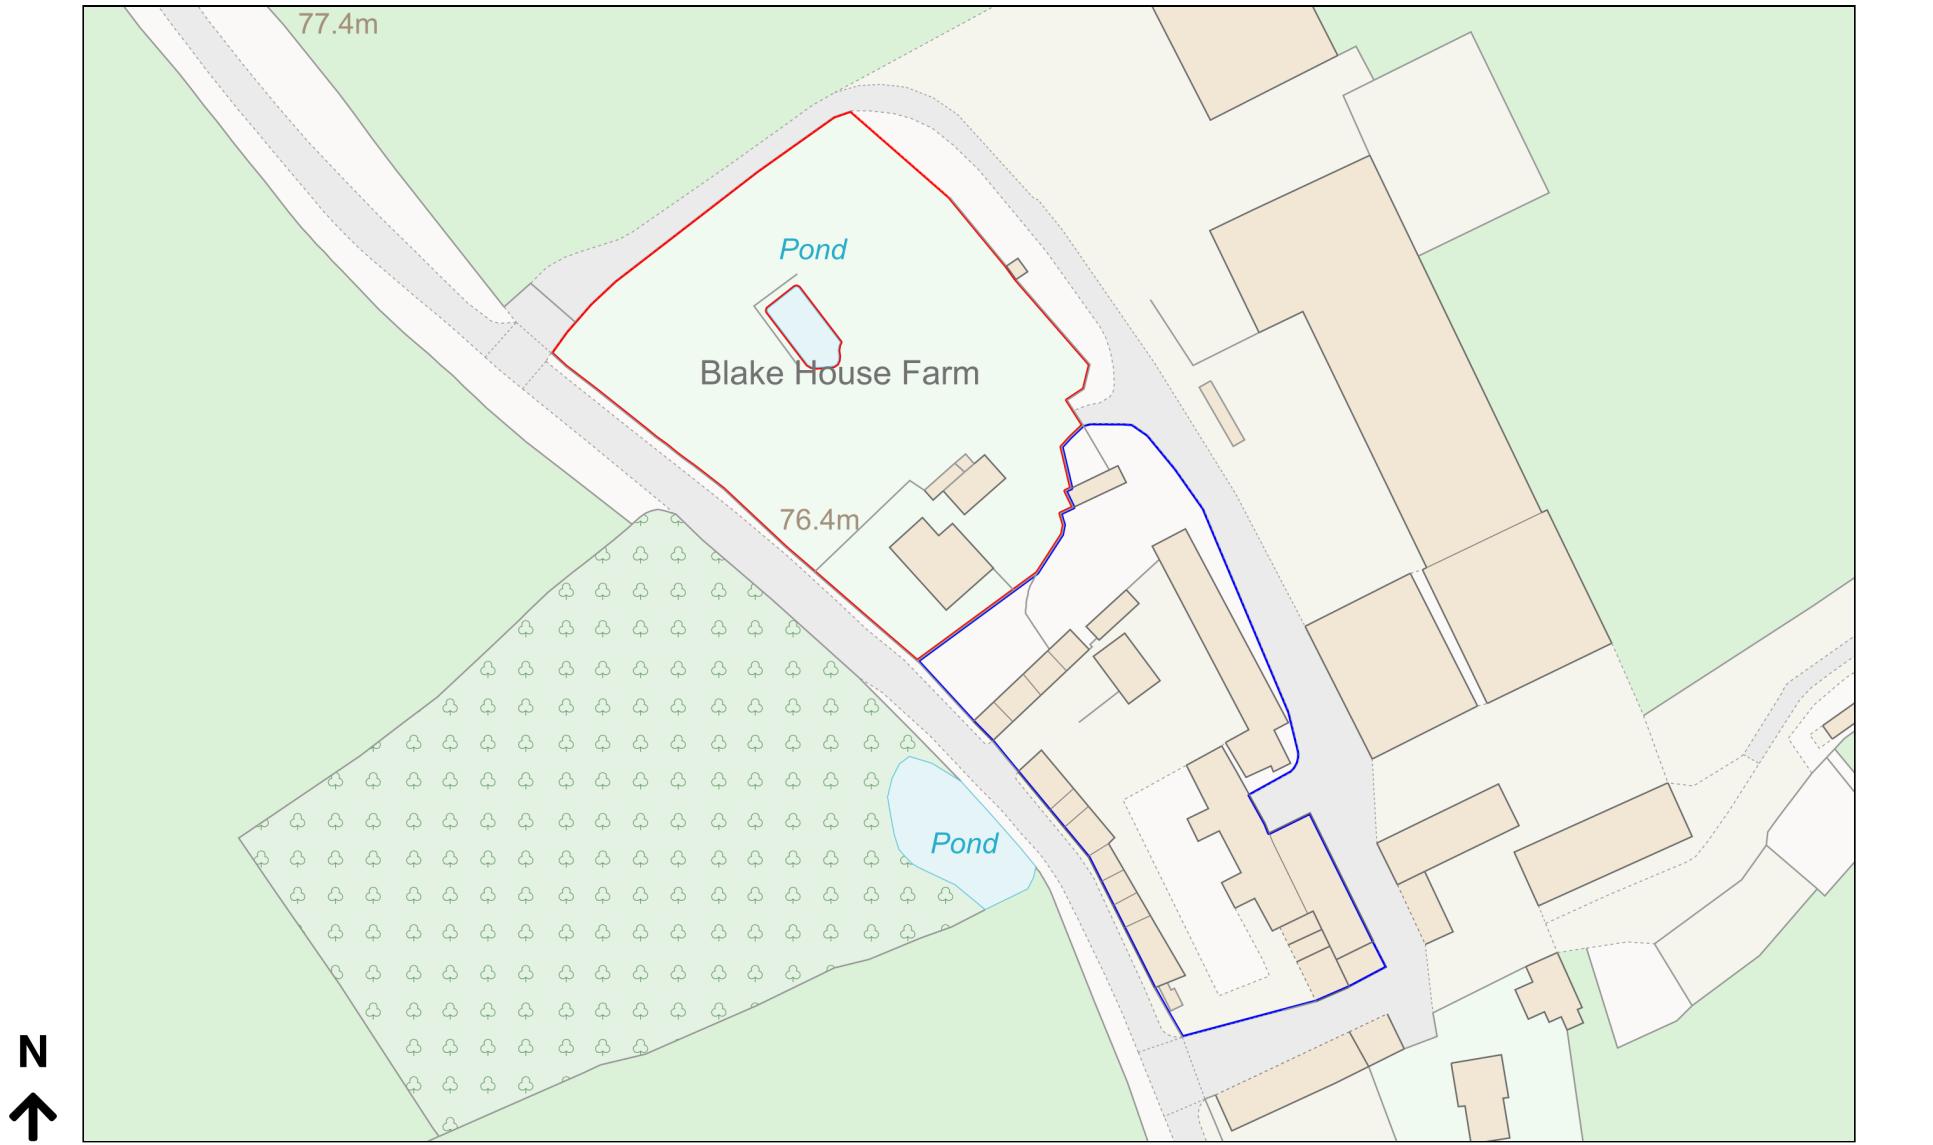

Planning Portal Reference: PP-12153673v1

