


GENERAL NOTES

1. Do not scale off this drawing, work to figured dimensions in all cases.
2. All sizes shown on this drawing are in millimetres and should be checked on site.
3. Related Drawings: 418/IW/RKR-01 to 12 inc.

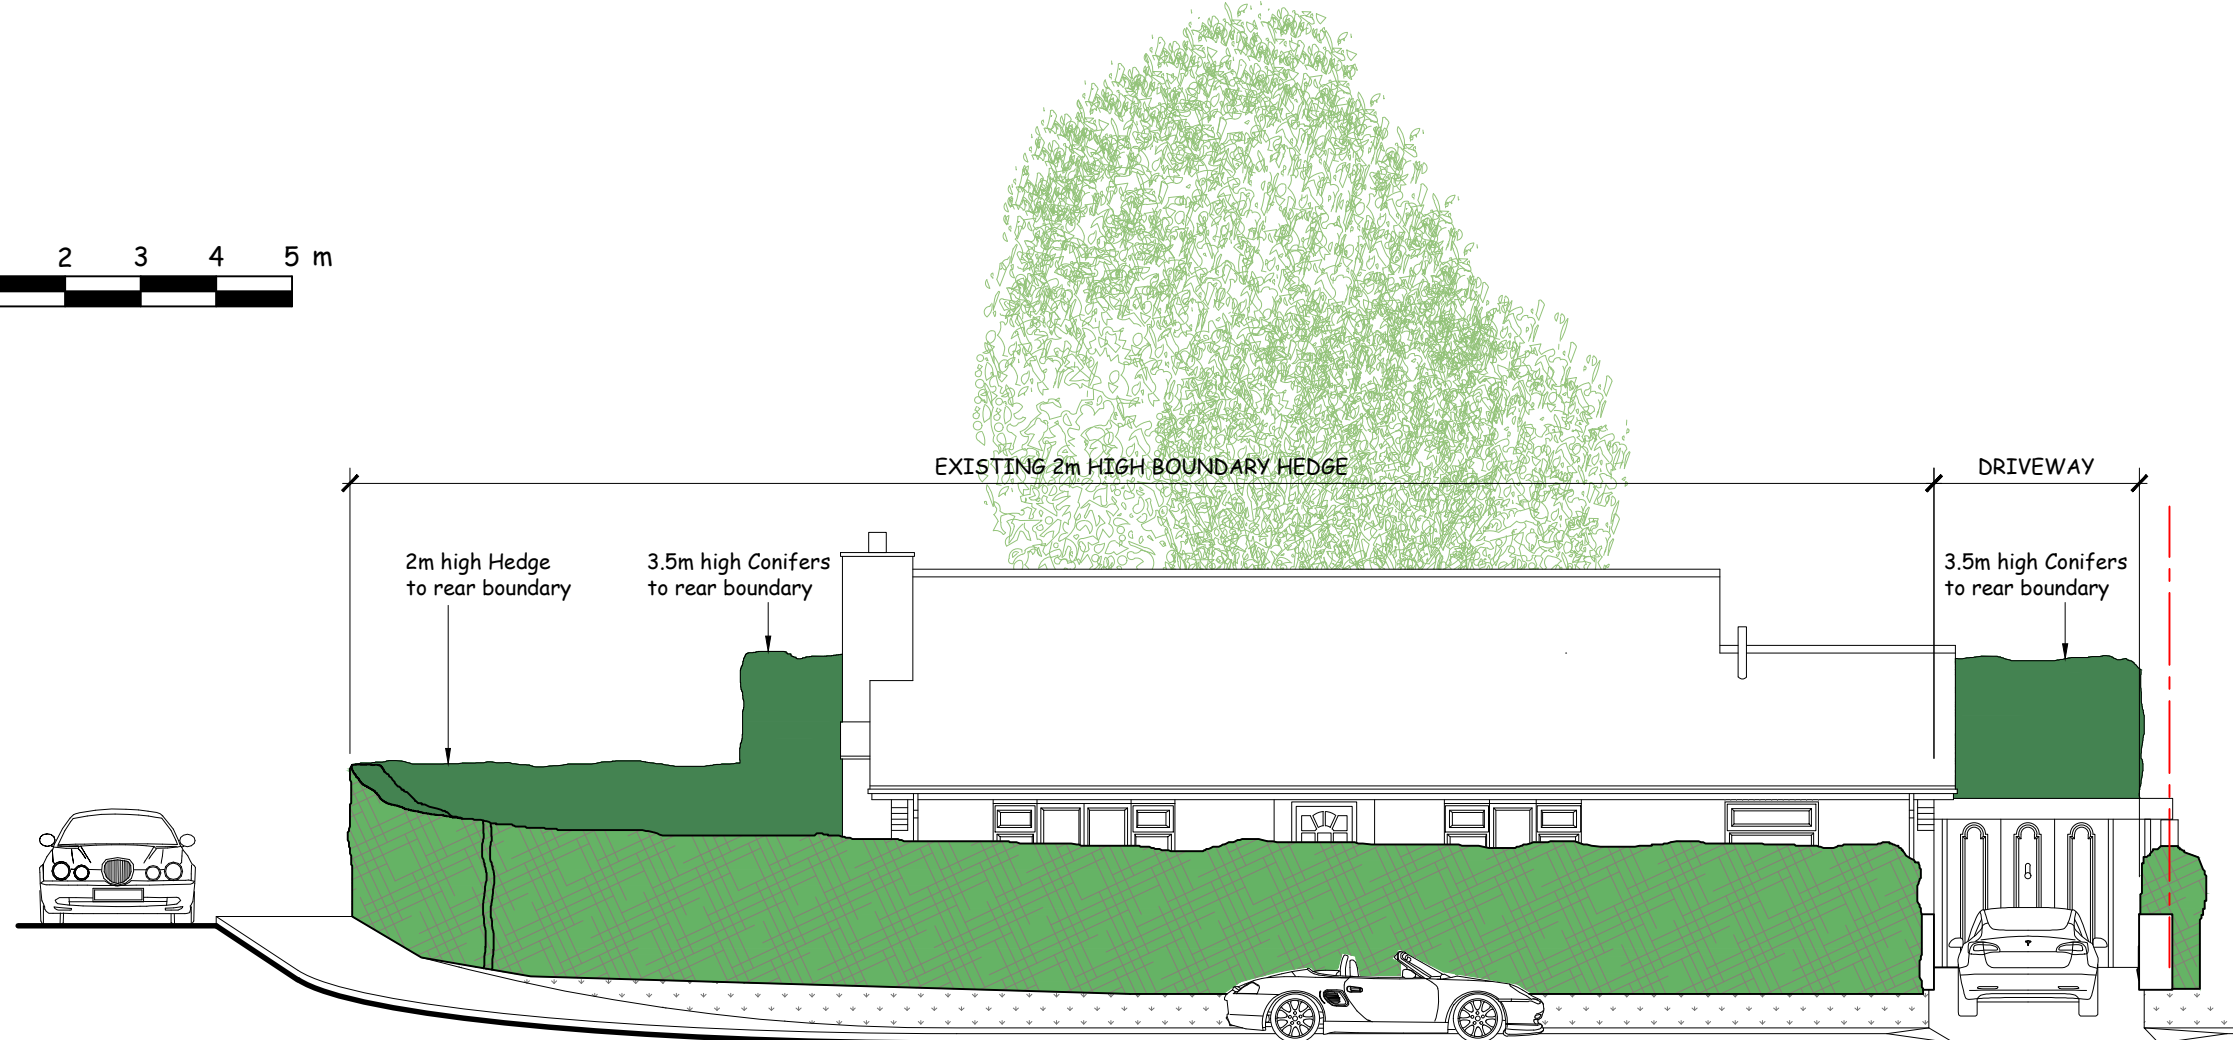

1:100



Client: Mr & Mrs R Rose
9 Church Rise, Holtby
York YO19 5UE

Drawing Title: Existing Elevations
Boundary Treatments

Scale: 1:100 @ A3

Project: Single Storey Side Extension & Loft Conversion with
Dormer Windows to Front & Rear, New Boundary
Treatments and Widened Vehicle Crossing to Highway.

DRG No: 418/IW/RKR-10

Date: May 2023

REV
1