
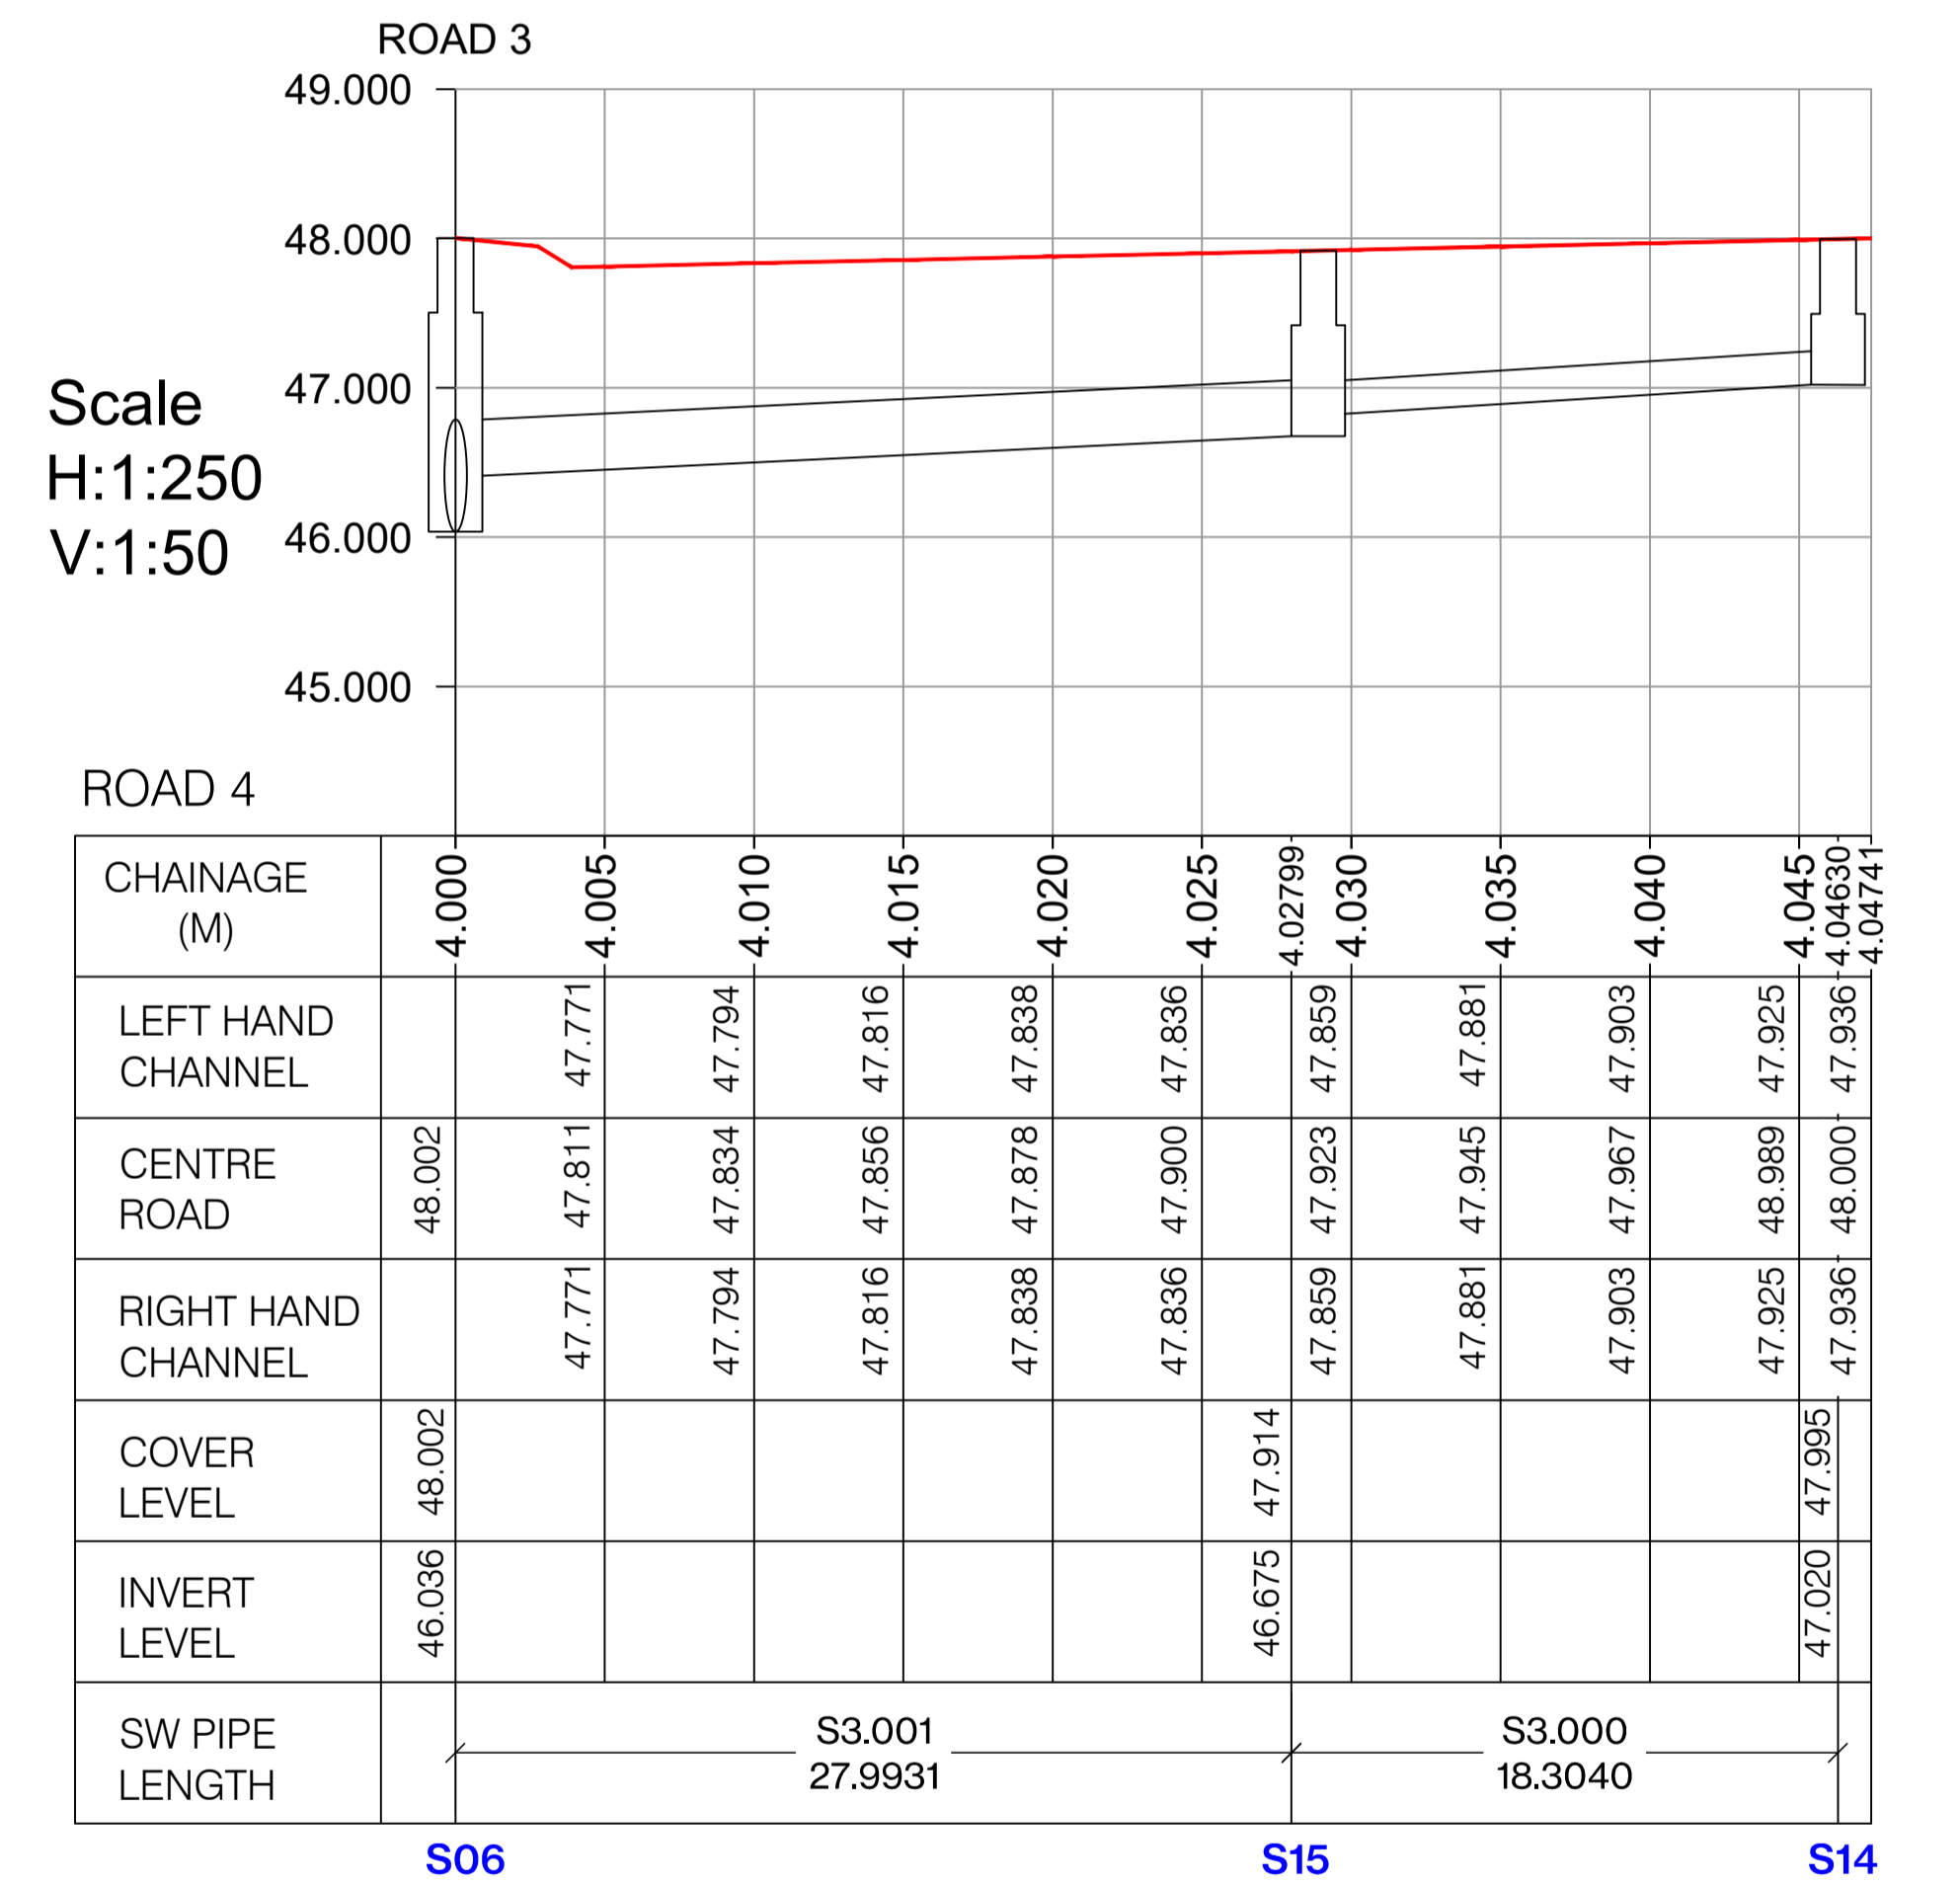
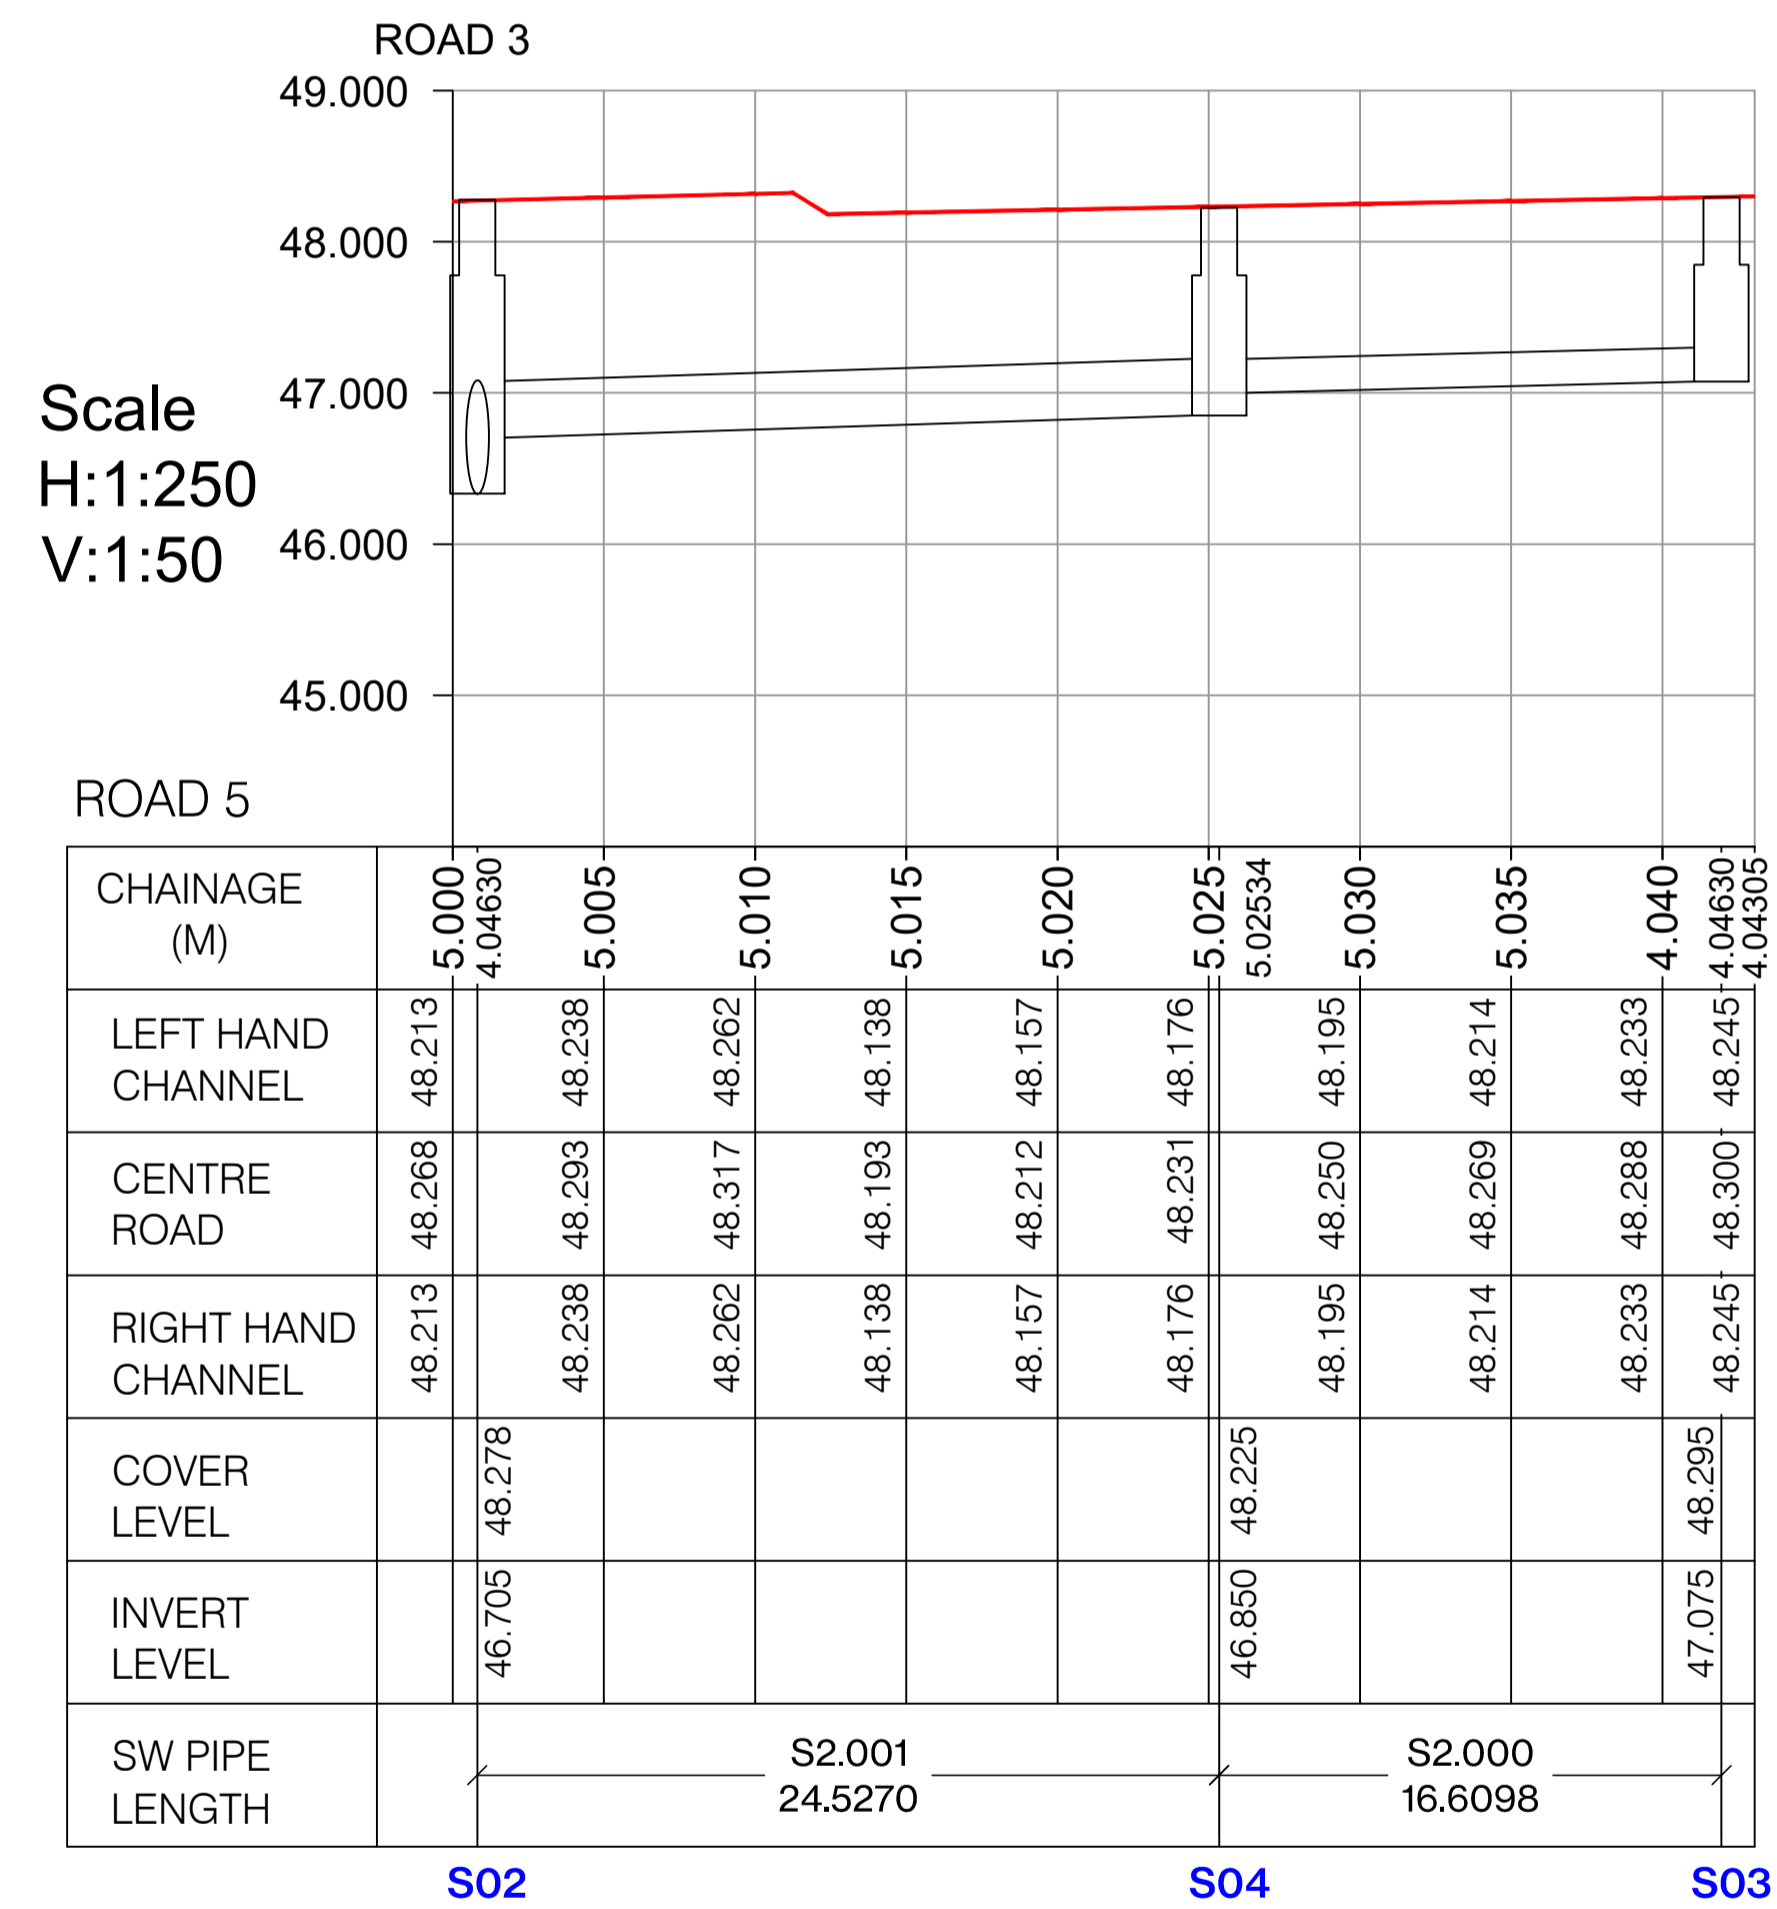
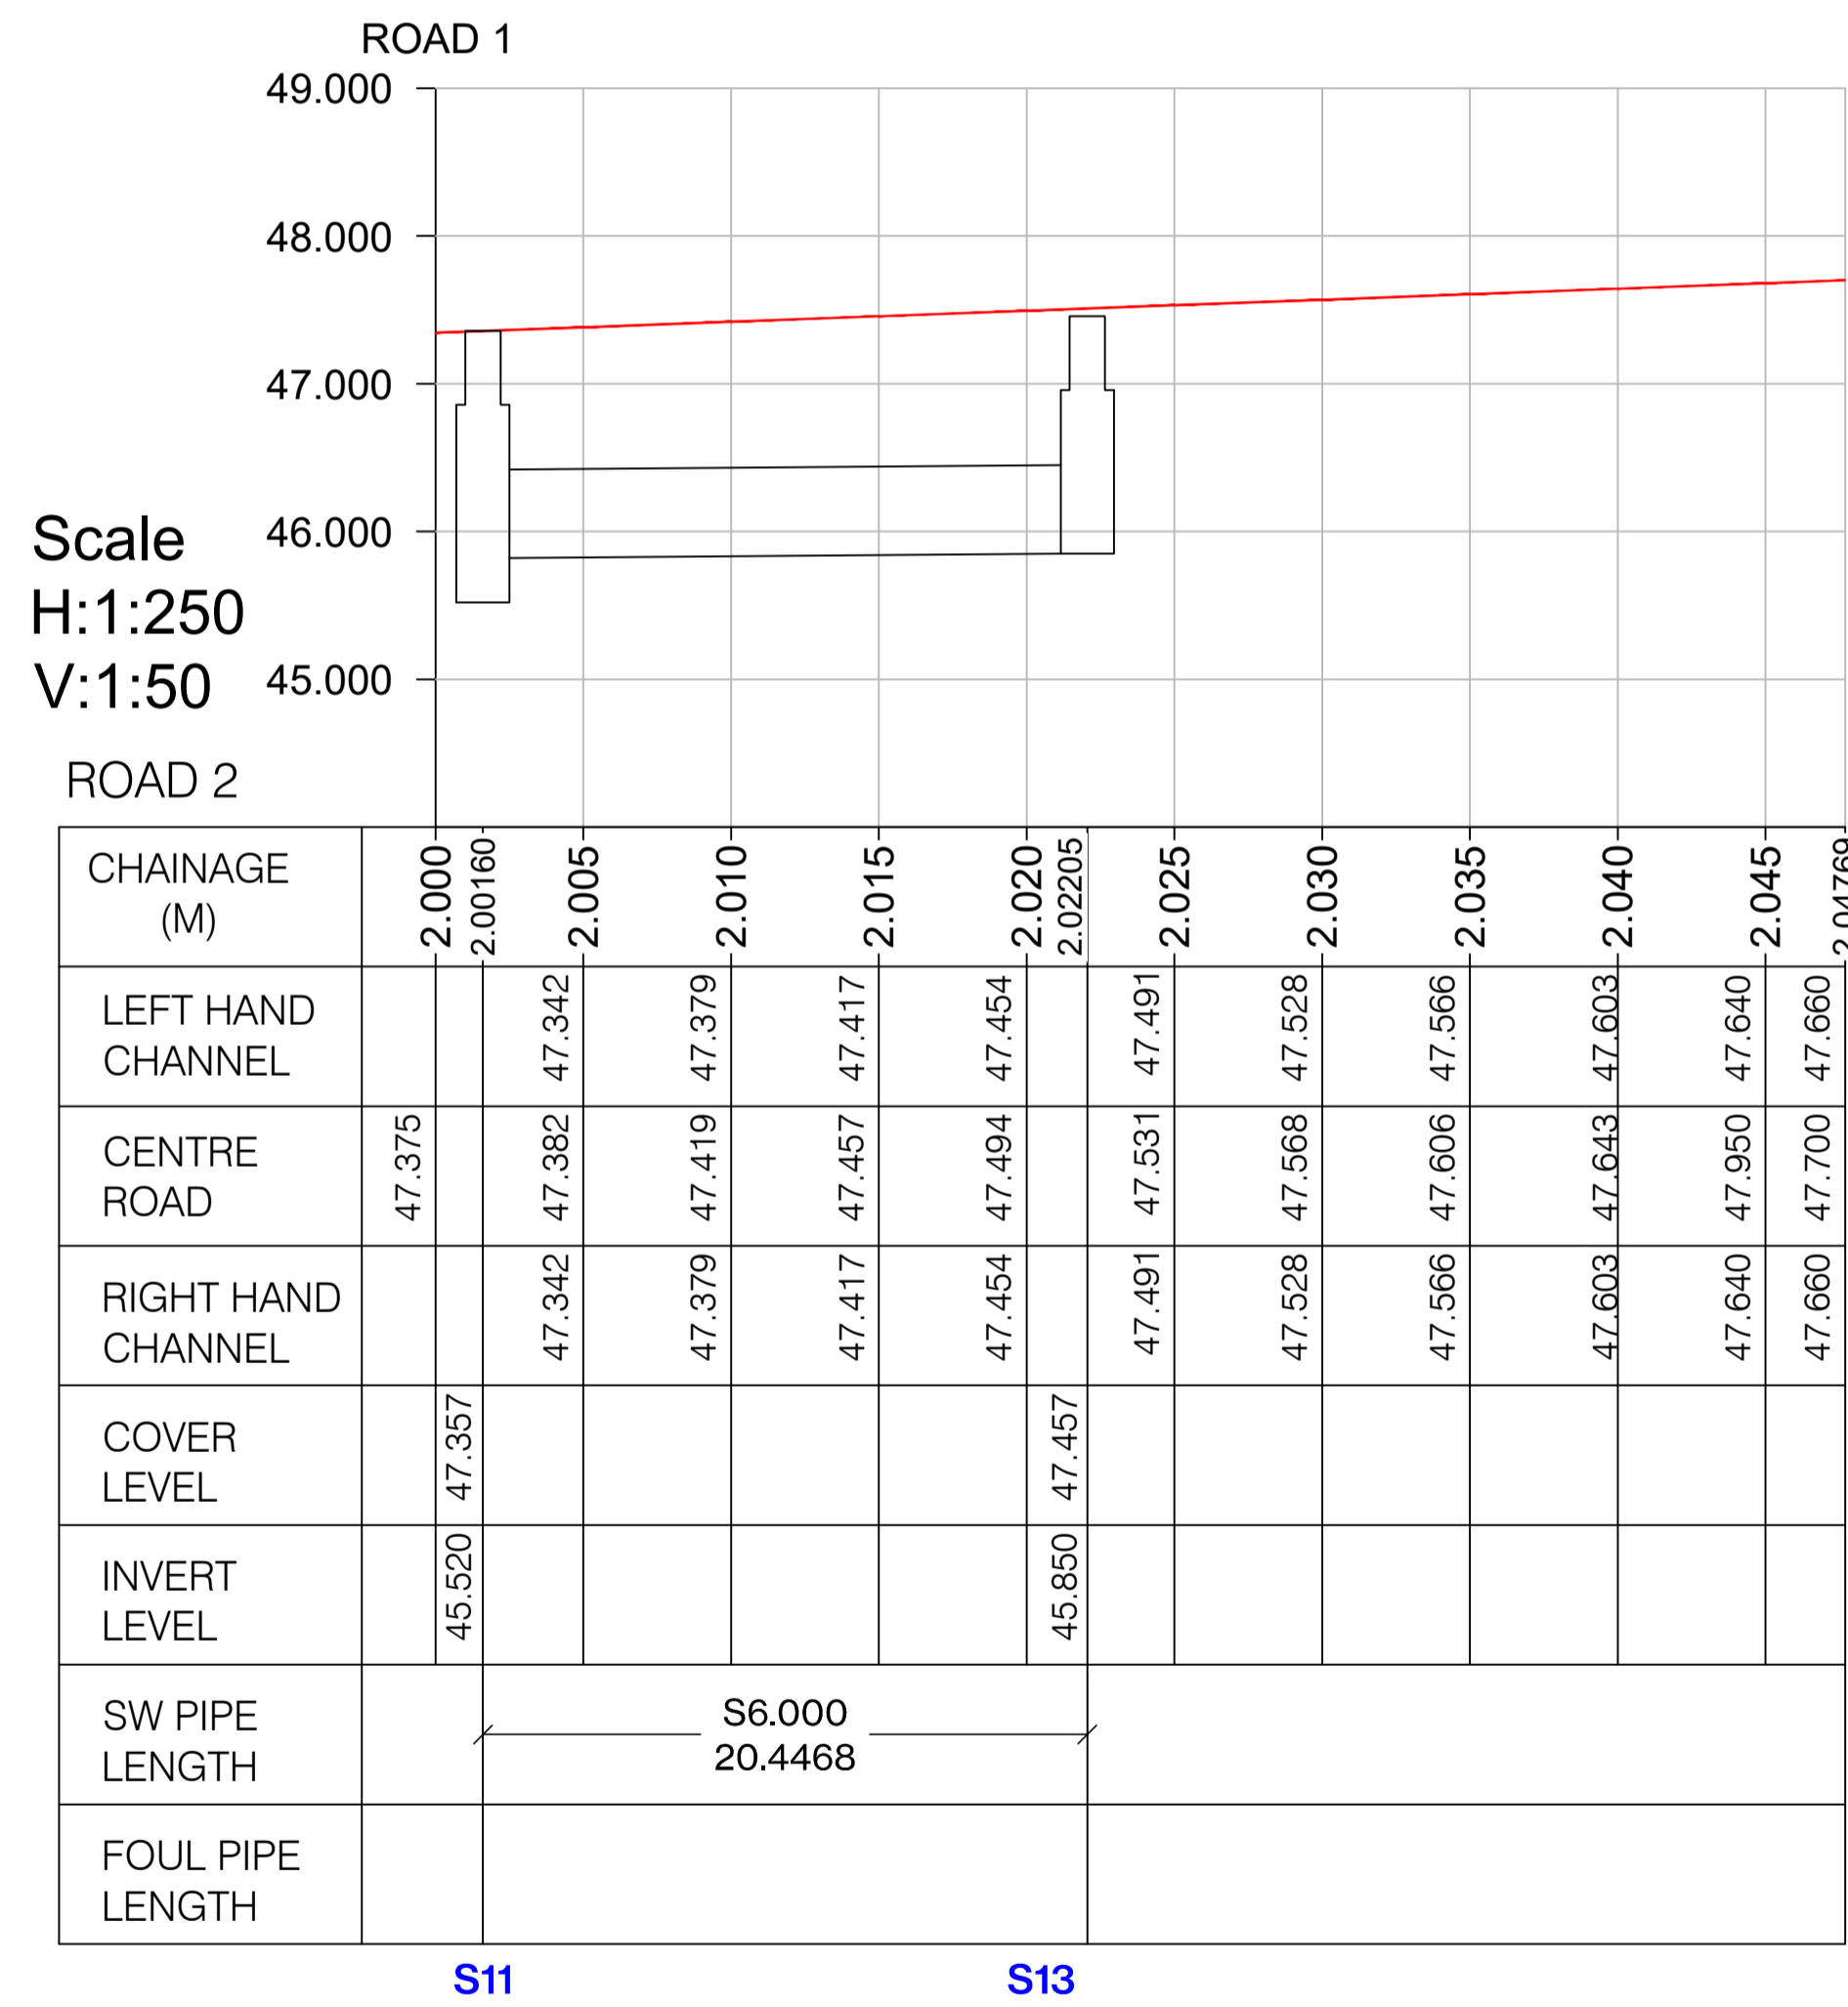


LOCATION PLAN

N.T.S.

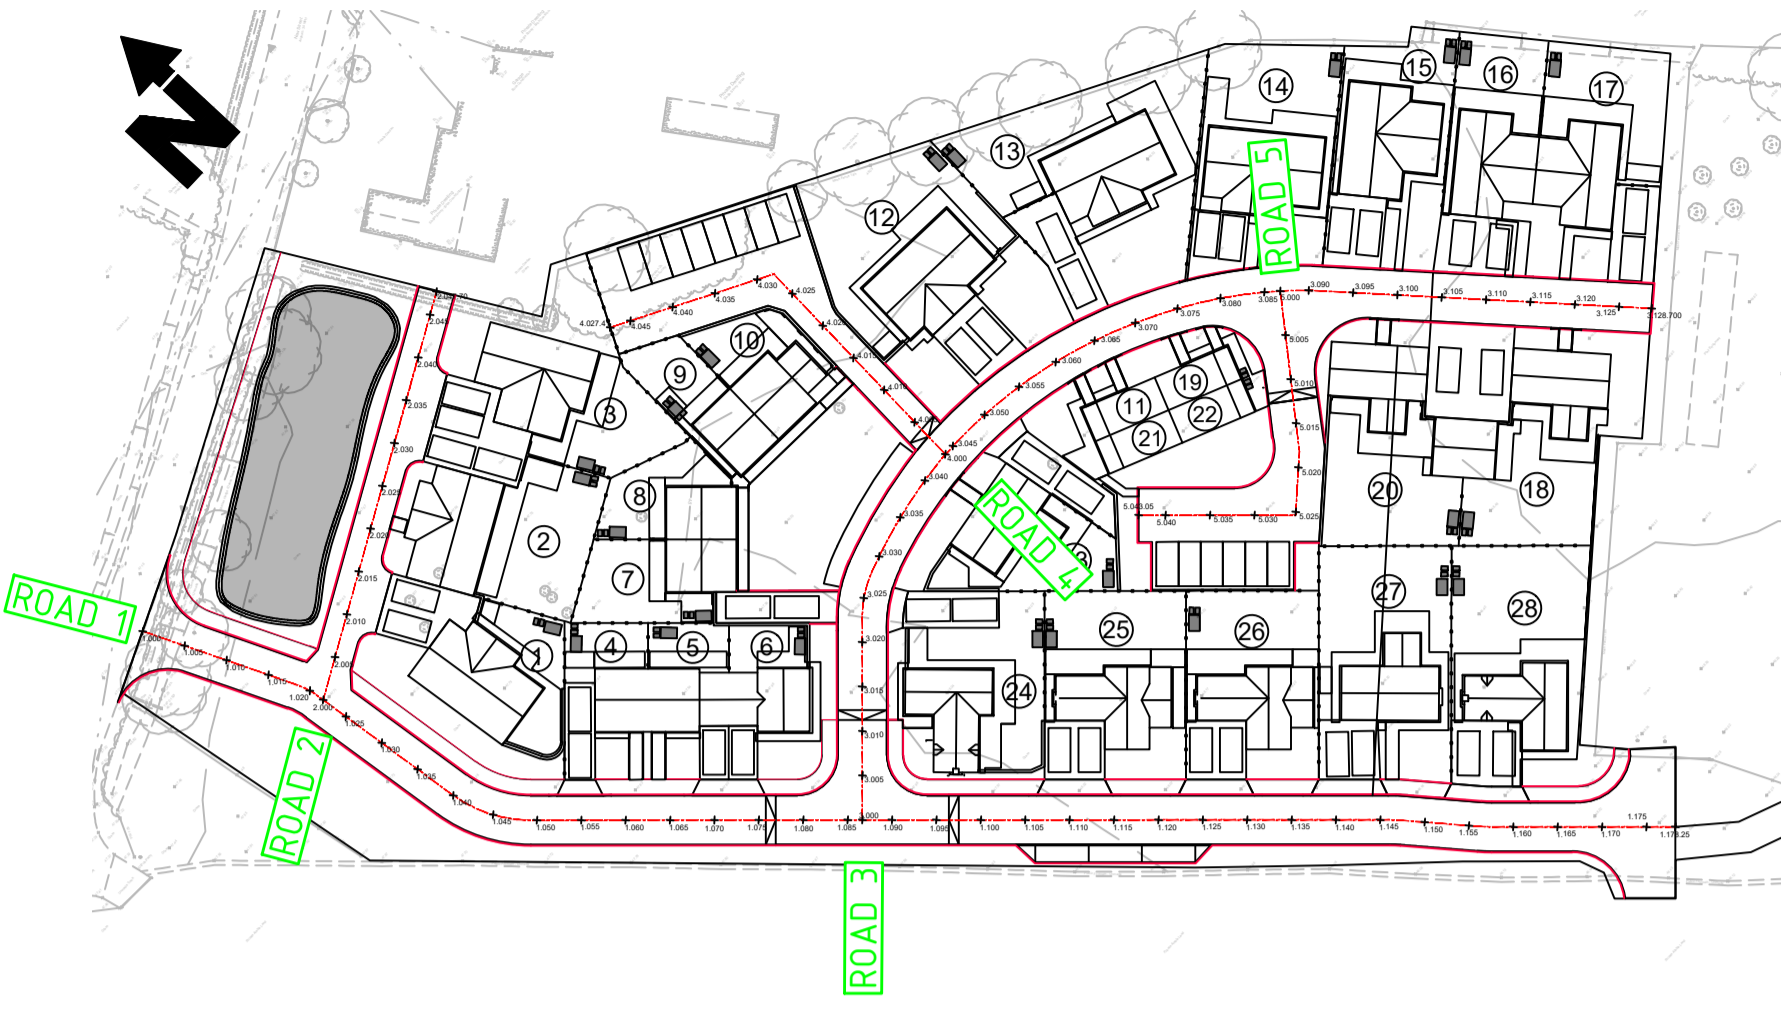

**PRELIMINARY**  
SUBJECT TO BUILDING REGULATIONS APPROVAL

REV	DATE	DESCRIPTION
A	16/6/23	SW Drains added

ADDRESS	NEW STREET, FRESSINGFIELD, SUFFOLK IP21 5PG	DATE	09 JUN 2023
CLIENT	RAER GROUP	SCALE @ A1	AS SHOWN
TITLE	ROAD LONGITUDINAL SECTIONS SHEET 2 OF 3	PROJECT NO	14074
PROJECT DESCRIPTION	NEW HOUSING DEVELOPMENT	DRAWING NO	014
		REVISION	A