


Scale
H:1:250
V:1:50

LOCATION PLAN
N.T.S.

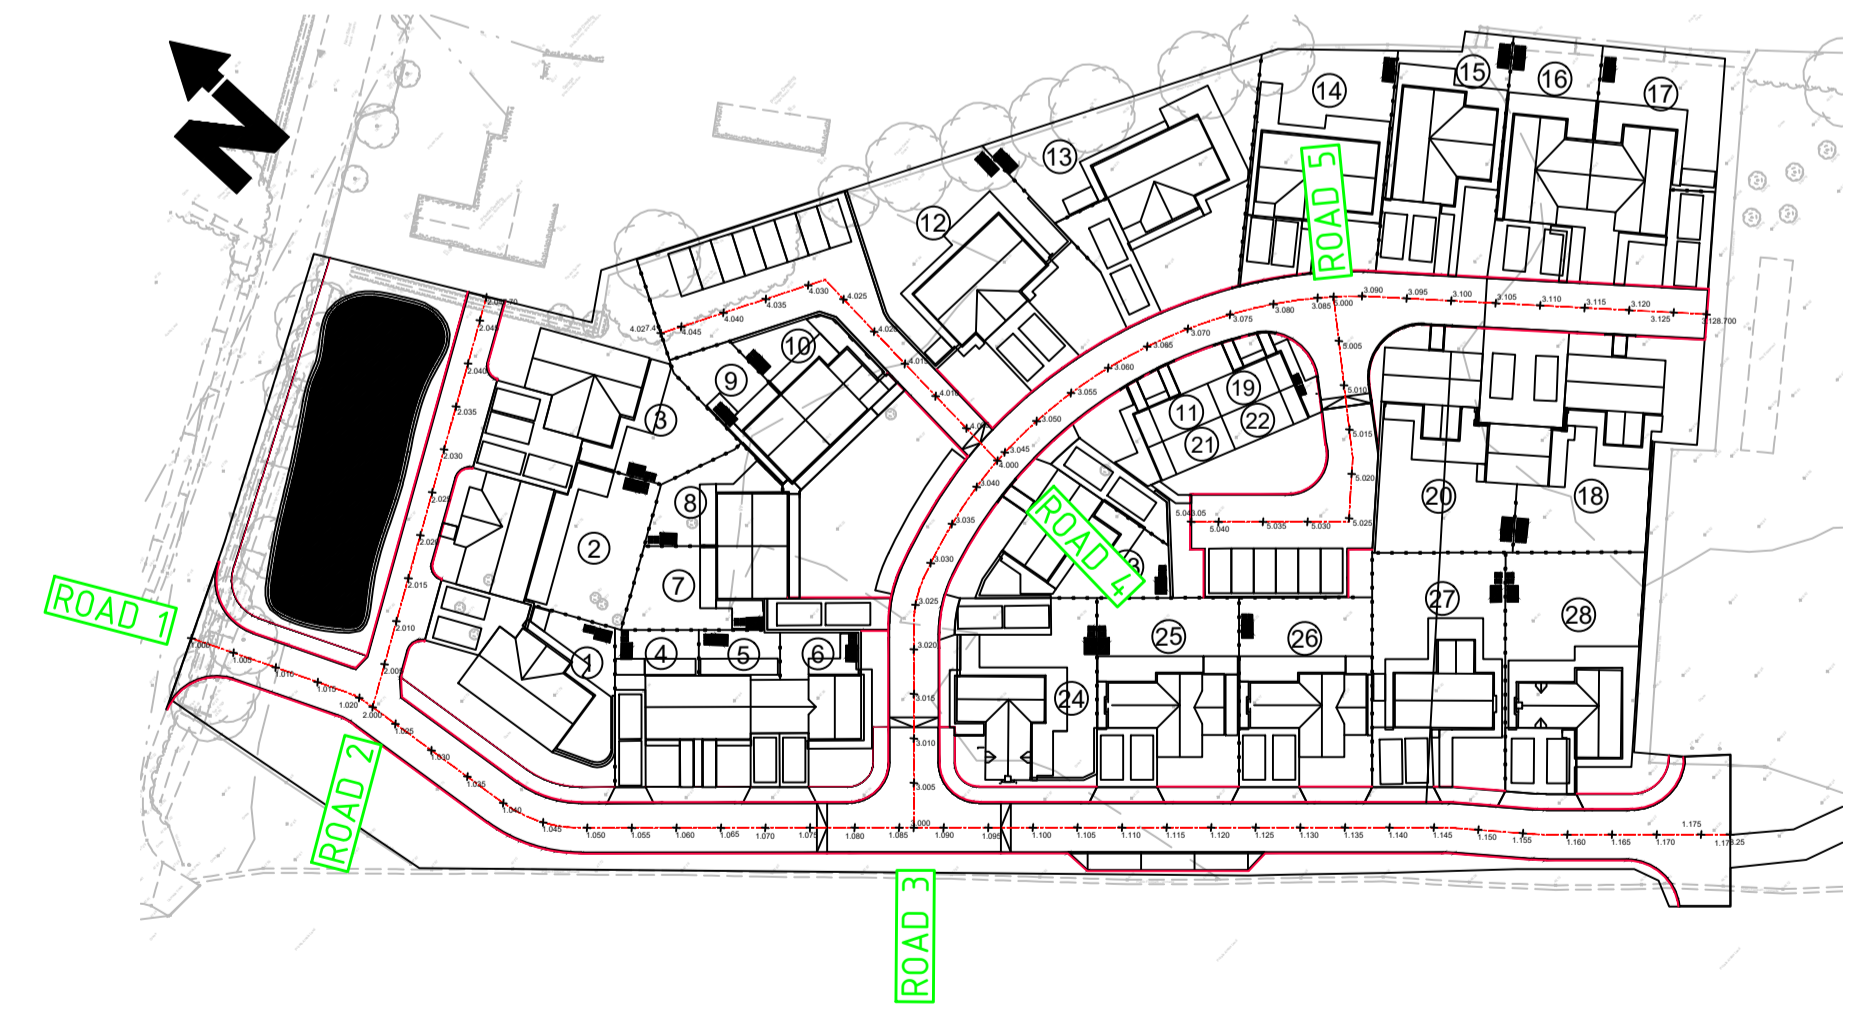

REV	DATE	DESCRIPTION

PRELIMINARY	ADDRESS	NEW STREET, FRESSINGFIELD, SUFFOLK IP21 5PG	DATE	09 JUN 2023
	CLIENT	RAER GROUP	SCALE @ A1	AS SHOWN
	TITLE	ROAD LONGITUDINAL SECTIONS SHEET 3 OF 3	PROJECT NO	14074
	PROJECT DESCRIPTION	NEW HOUSING DEVELOPMENT	DRAWING NO	015
			REVISION	-