


ROOF PLAN; EXISTING (1:100).

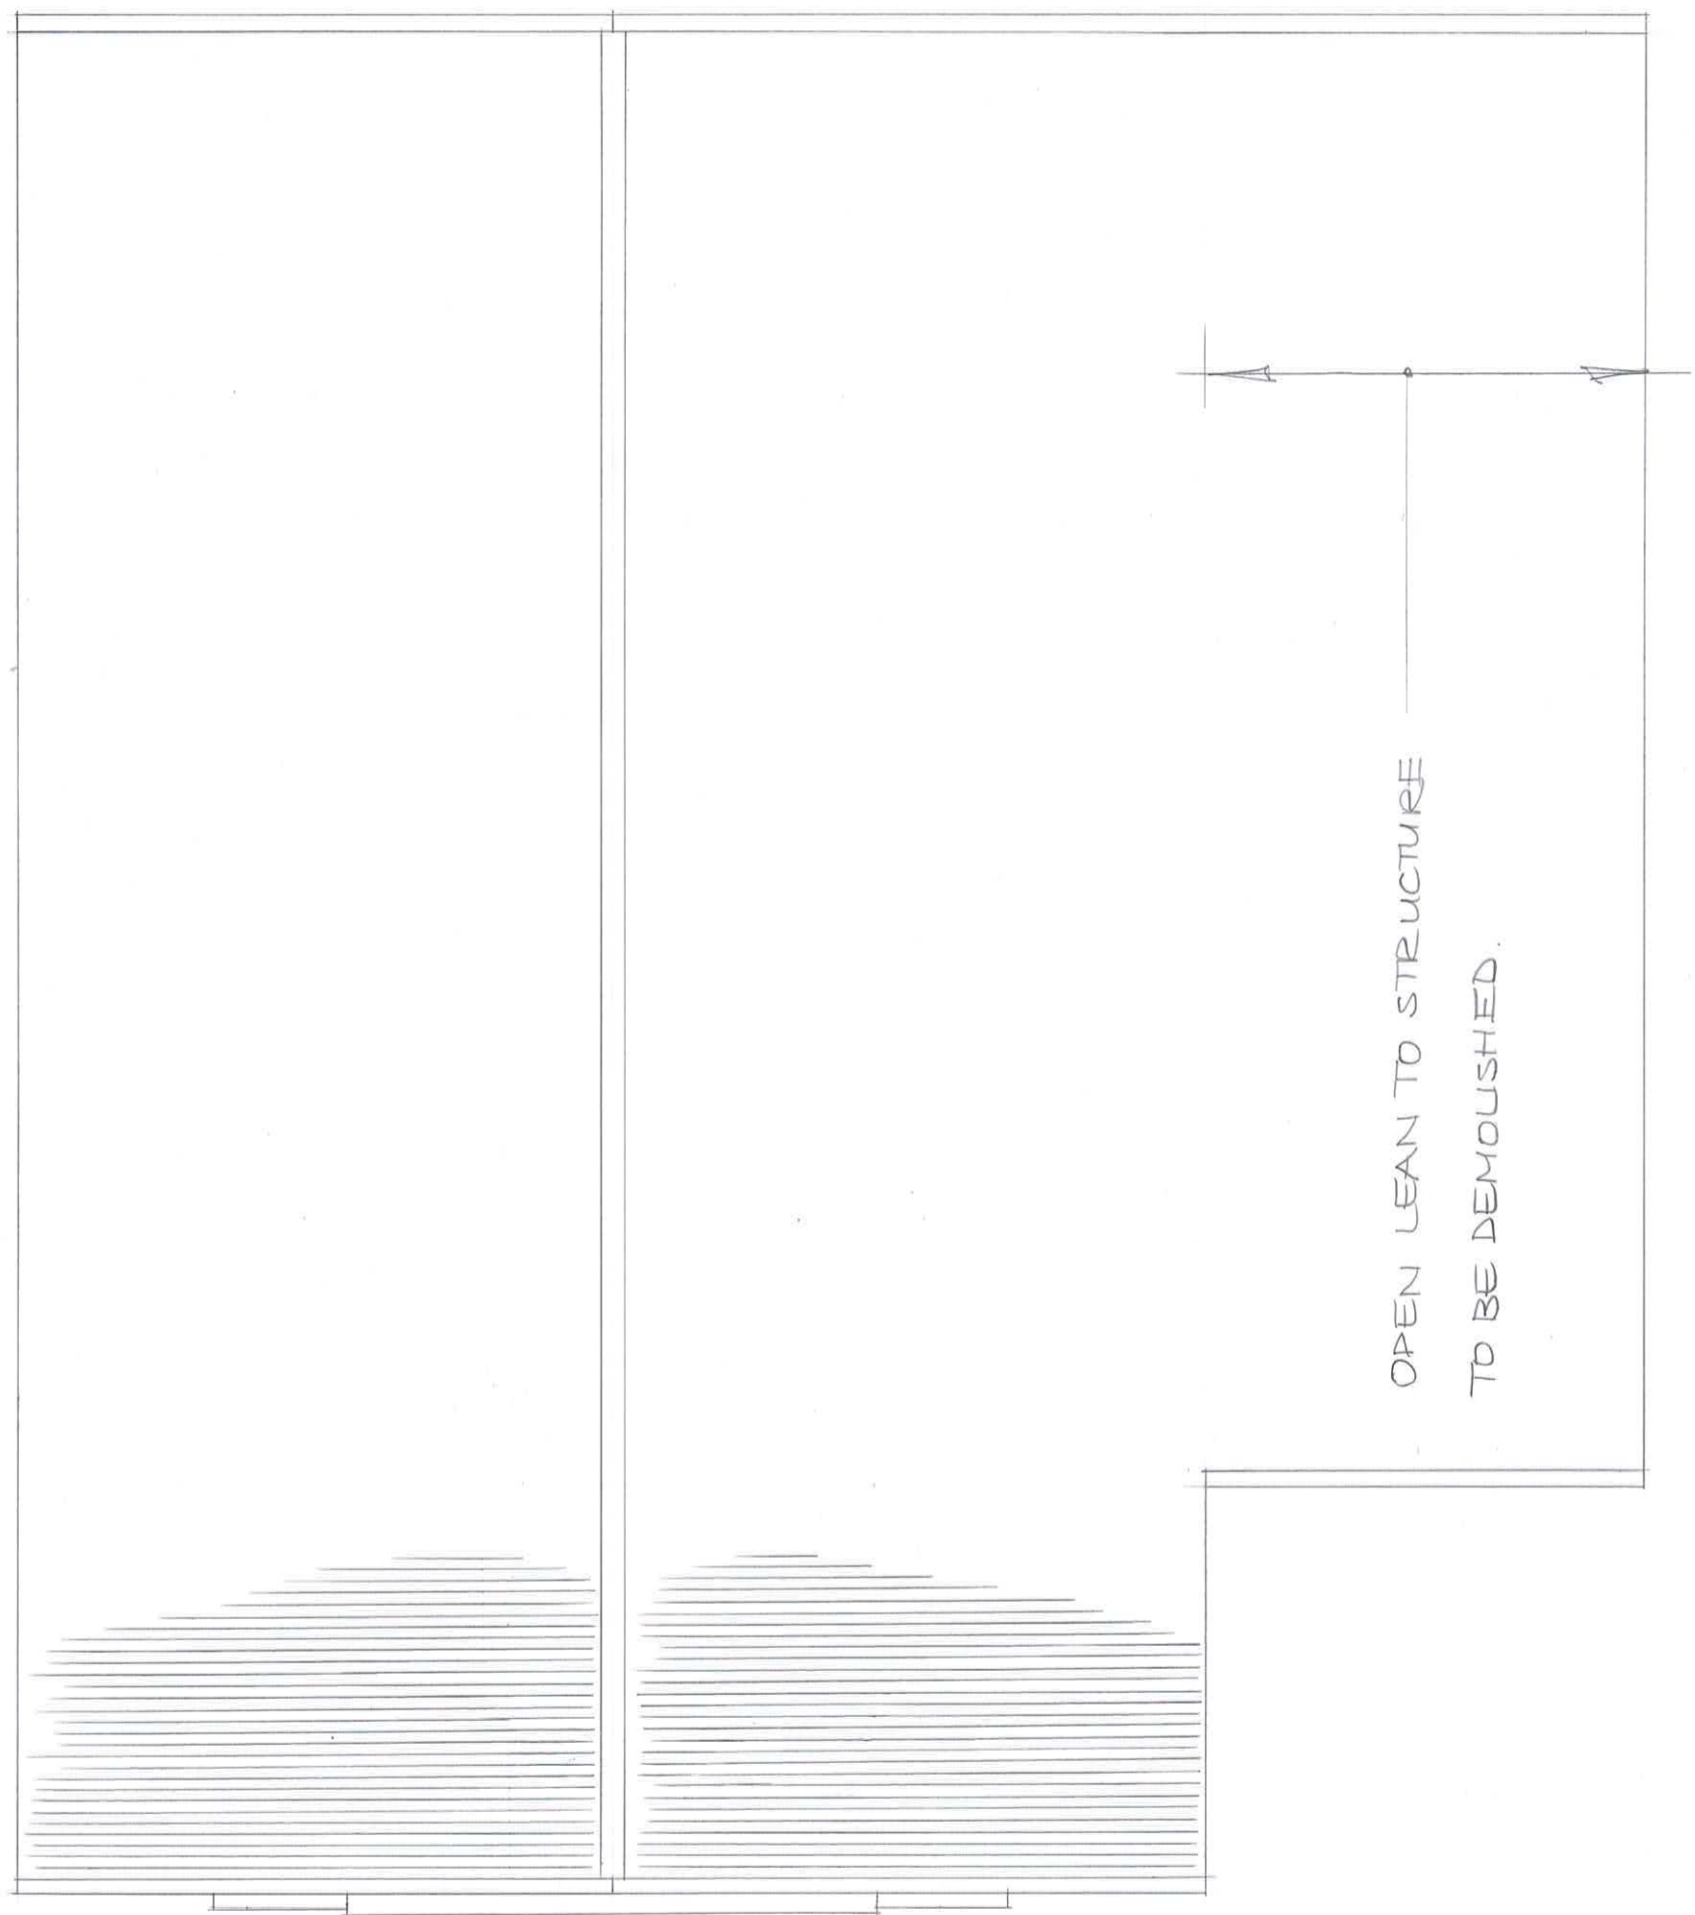

OPEN LEAN TO STRUCTURE
TO BE DEMOLISHED.

